


PROVIDE BRAKE METAL COVER AT CORNER TO MATCH STOREFRONT FINISH. REFER TO DETAILS.

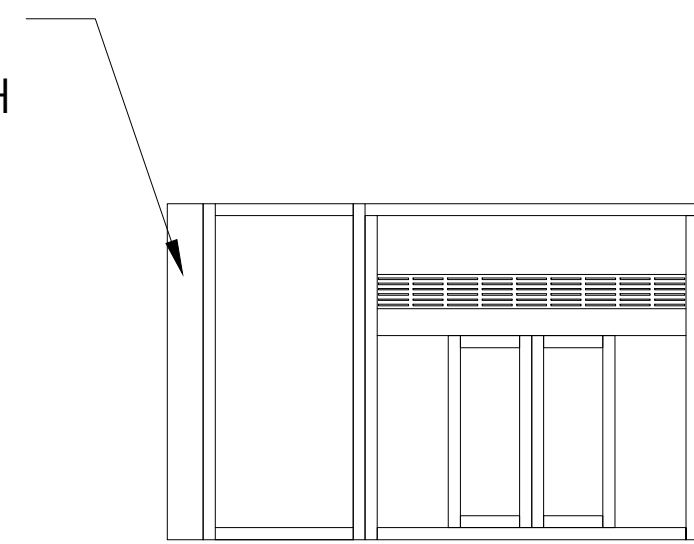

STOREFRONT NOTES

STOREFRONT SYSTEM:

DESCRIPTION: THERMALLY BROKEN ALUMINUM STOREFRONT FRAMING

MANUFACTURER: KAWNEER

SYSTEM: VG-451T

FINISH: SEE A400

SIZE: 4-1/2" DEEP x 2" WIDE (OR AS NOTED ON DWGS)

TYPE: CENTER SET

GLASS: 1" LOW-E, CLEAR, INSULATED GLASS

SHGC: 0.41 MAX

U-VALUE: 0.41 MAX

T = TEMPERED (PROVIDE TEMPERED GLASS WHERE INDICATED ON THE DWGS)

WALK UP WINDOW:

DESCRIPTION: BI-PARTING SLIDING WINDOW WITH ATTACHED SPLIT TRANSOM

MANUFACTURER: READY ACCESS

MODEL: 131 (WITH SPLIT TRANSOM)

FINISH: MATCH STOREFRONT SYSTEM

OPERATION: FULLY AUTOMATIC ELECTRIC OPENING

AIR CURTAIN: AA300 HEATED AIR CURTAIN

ACCESSORIES: PAPERSTONE SHELF WITH BLACK METAL BRACKETS

DESIGN FIRM: Ndengu Design, LLC.
1 Avenue C - Suite 100
Hudson City, Bayonne County,
New Jersey 07002-3620
T: (908) 000-0000
F: (908) 000-0000
E: info@ndengudesign.com
W: ndengudesign.com

CLIENT: Buyachi Ndengu Properties, LLC.
1 Avenue C - Suite 600
Hudson City, Bayonne County,
New Jersey 07002-3620
Tel: (973) 668-6440
Fax: (908) 000-0000
E: info@ndengu.com
W: ndengudesign.com

PROJECT: Crossing Coffee
&
Tea House
1010 9th Street
Hudson Crossing
Hudson City, Bayonne County,
New Jersey 07002-3620

CONSULTANT:




CONSULTANT:

Notice:
Do not scale drawings.
Contractor is responsible for
verifying dimensions and
details in the field. Report any
discrepancies.

1 STORE FRONT A
SCALE: 3/8" = 1'-0"

2 STORE FRONT B
SCALE: 3/8" = 1'-0"



3 STOREFRONT NOTES
SCALE: 3/8" = 1'-0"

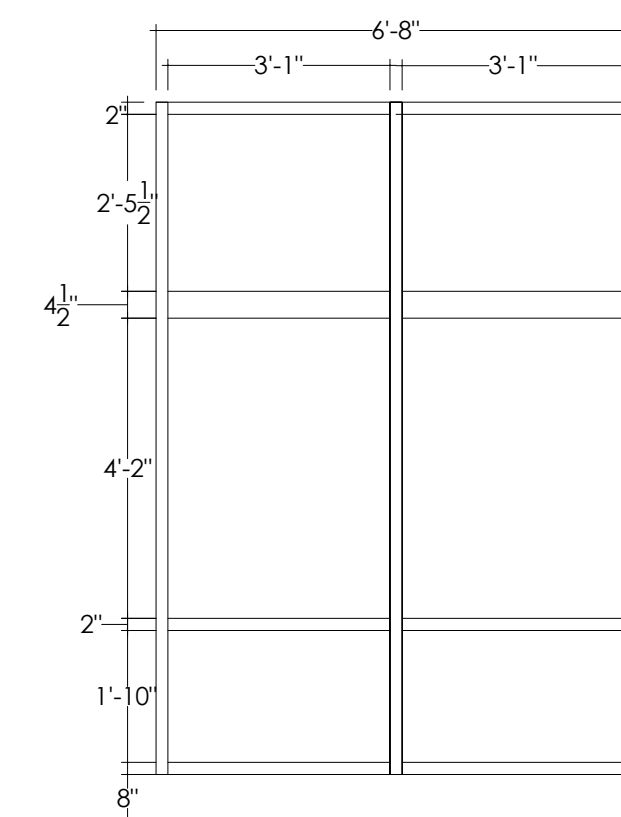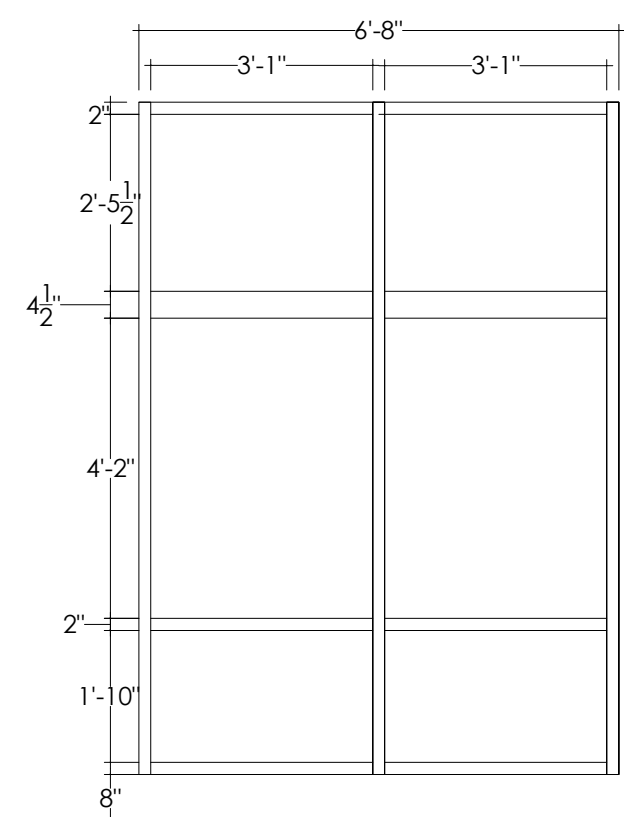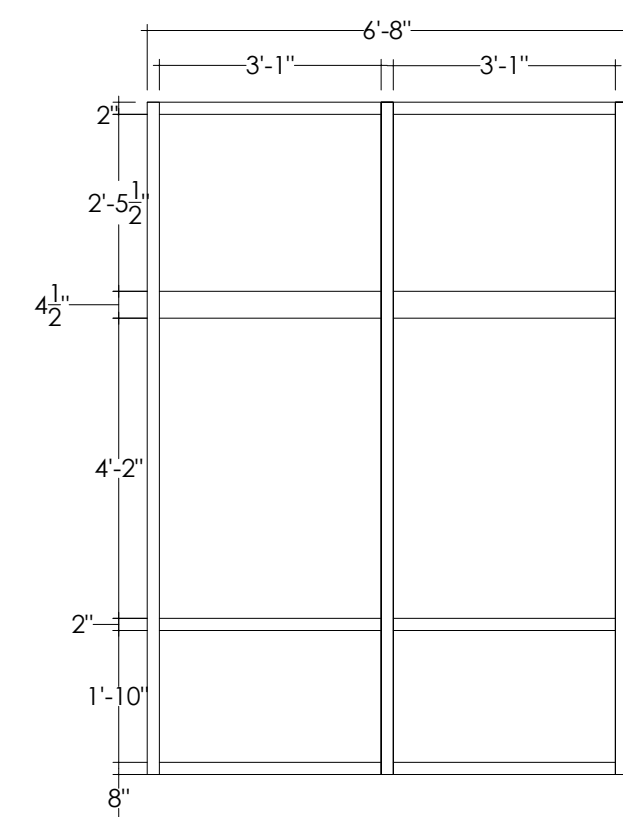



4 STORE FRONT C
SCALE: 3/8" = 1'-0"

5 STORE FRONT D
SCALE: 3/8" = 1'-0"

6 STORE FRONT E
SCALE: 3/8" = 1'-0"

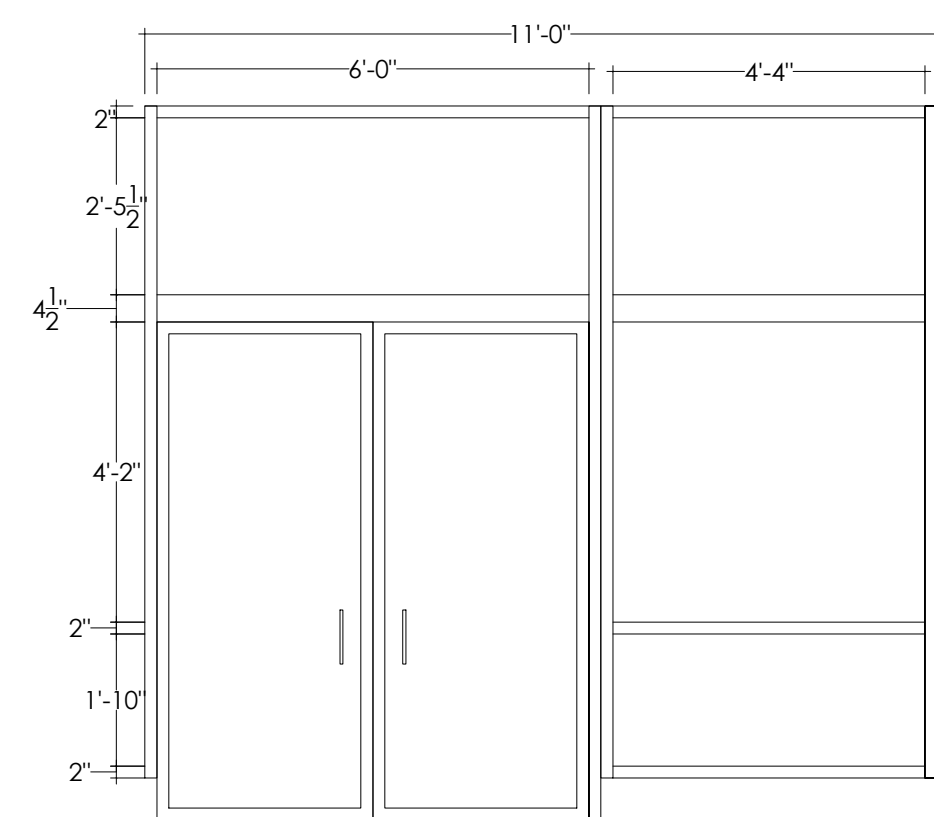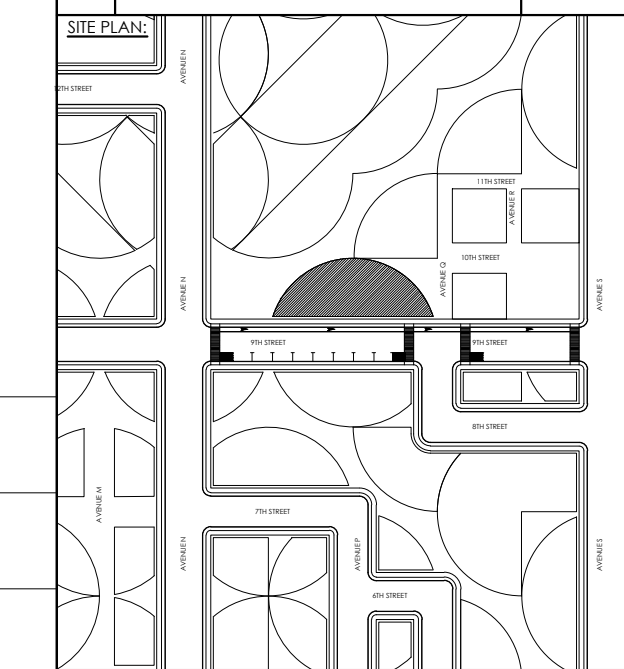

PROVIDE BRAKE METAL COVER AT CORNER TO MATCH STOREFRONT FINISH. REFER TO DETAILS.

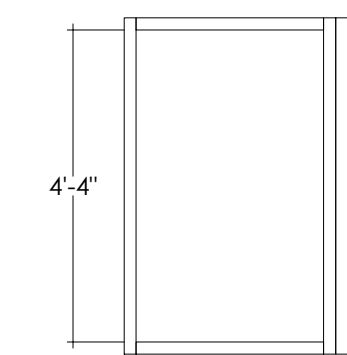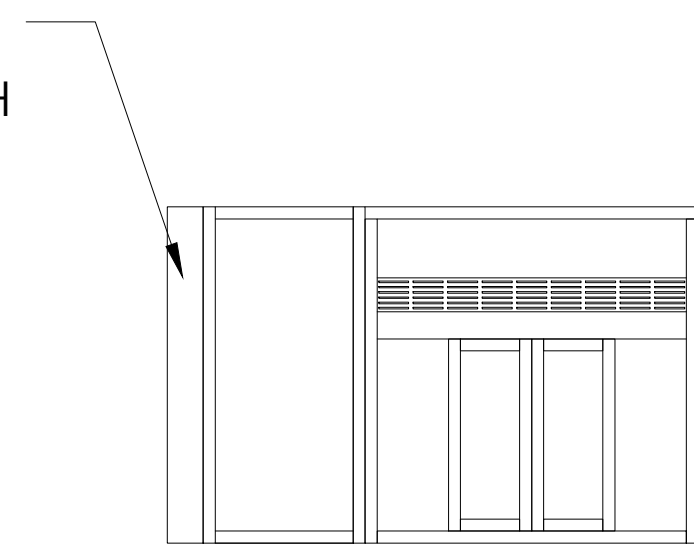

7 STORE FRONT F
SCALE: 3/8" = 1'-0"

8 STORE FRONT G
SCALE: 3/8" = 1'-0"

9 STORE FRONT H
SCALE: 3/8" = 1'-0"

Scale: Drawn By: BN

Date: 00/00/00 Checked By:

STOREFRONT ELEVATIONS

Project No. 12002.00
DWG File Name A-20.dwg

A-200.05
Sheet - of Sheets

Copyright © 2000 by Ndengu Design All Rights Reserved