


SHEET NUMBER	SHEET TITLE	NOTES
G-004.70	PROPERTY & LOT NEIGHBORHOOD PLAN PHASE E COVER SHEET	-
G-004.71	PROPERTY & LOT NEIGHBORHOOD PLAN PHASE E BLOCK 01 035 LOTS 001-042	-
G-004.72	PROPERTY & LOT NEIGHBORHOOD PLAN PHASE E BLOCK 01 036 LOTS 001-030	-
G-004.73	PROPERTY & LOT NEIGHBORHOOD PLAN PHASE E BLOCK 01 037 LOT 001	-
G-004.74	PROPERTY & LOT NEIGHBORHOOD PLAN PHASE E BLOCK 01 038 LOTS 001-010	-
G-004.75	PROPERTY & LOT NEIGHBORHOOD PLAN PHASE E BLOCK 01 039 LOT 001	-
G-004.76	PROPERTY & LOT NEIGHBORHOOD PLAN PHASE E BLOCK 01 040 LOT 001	-

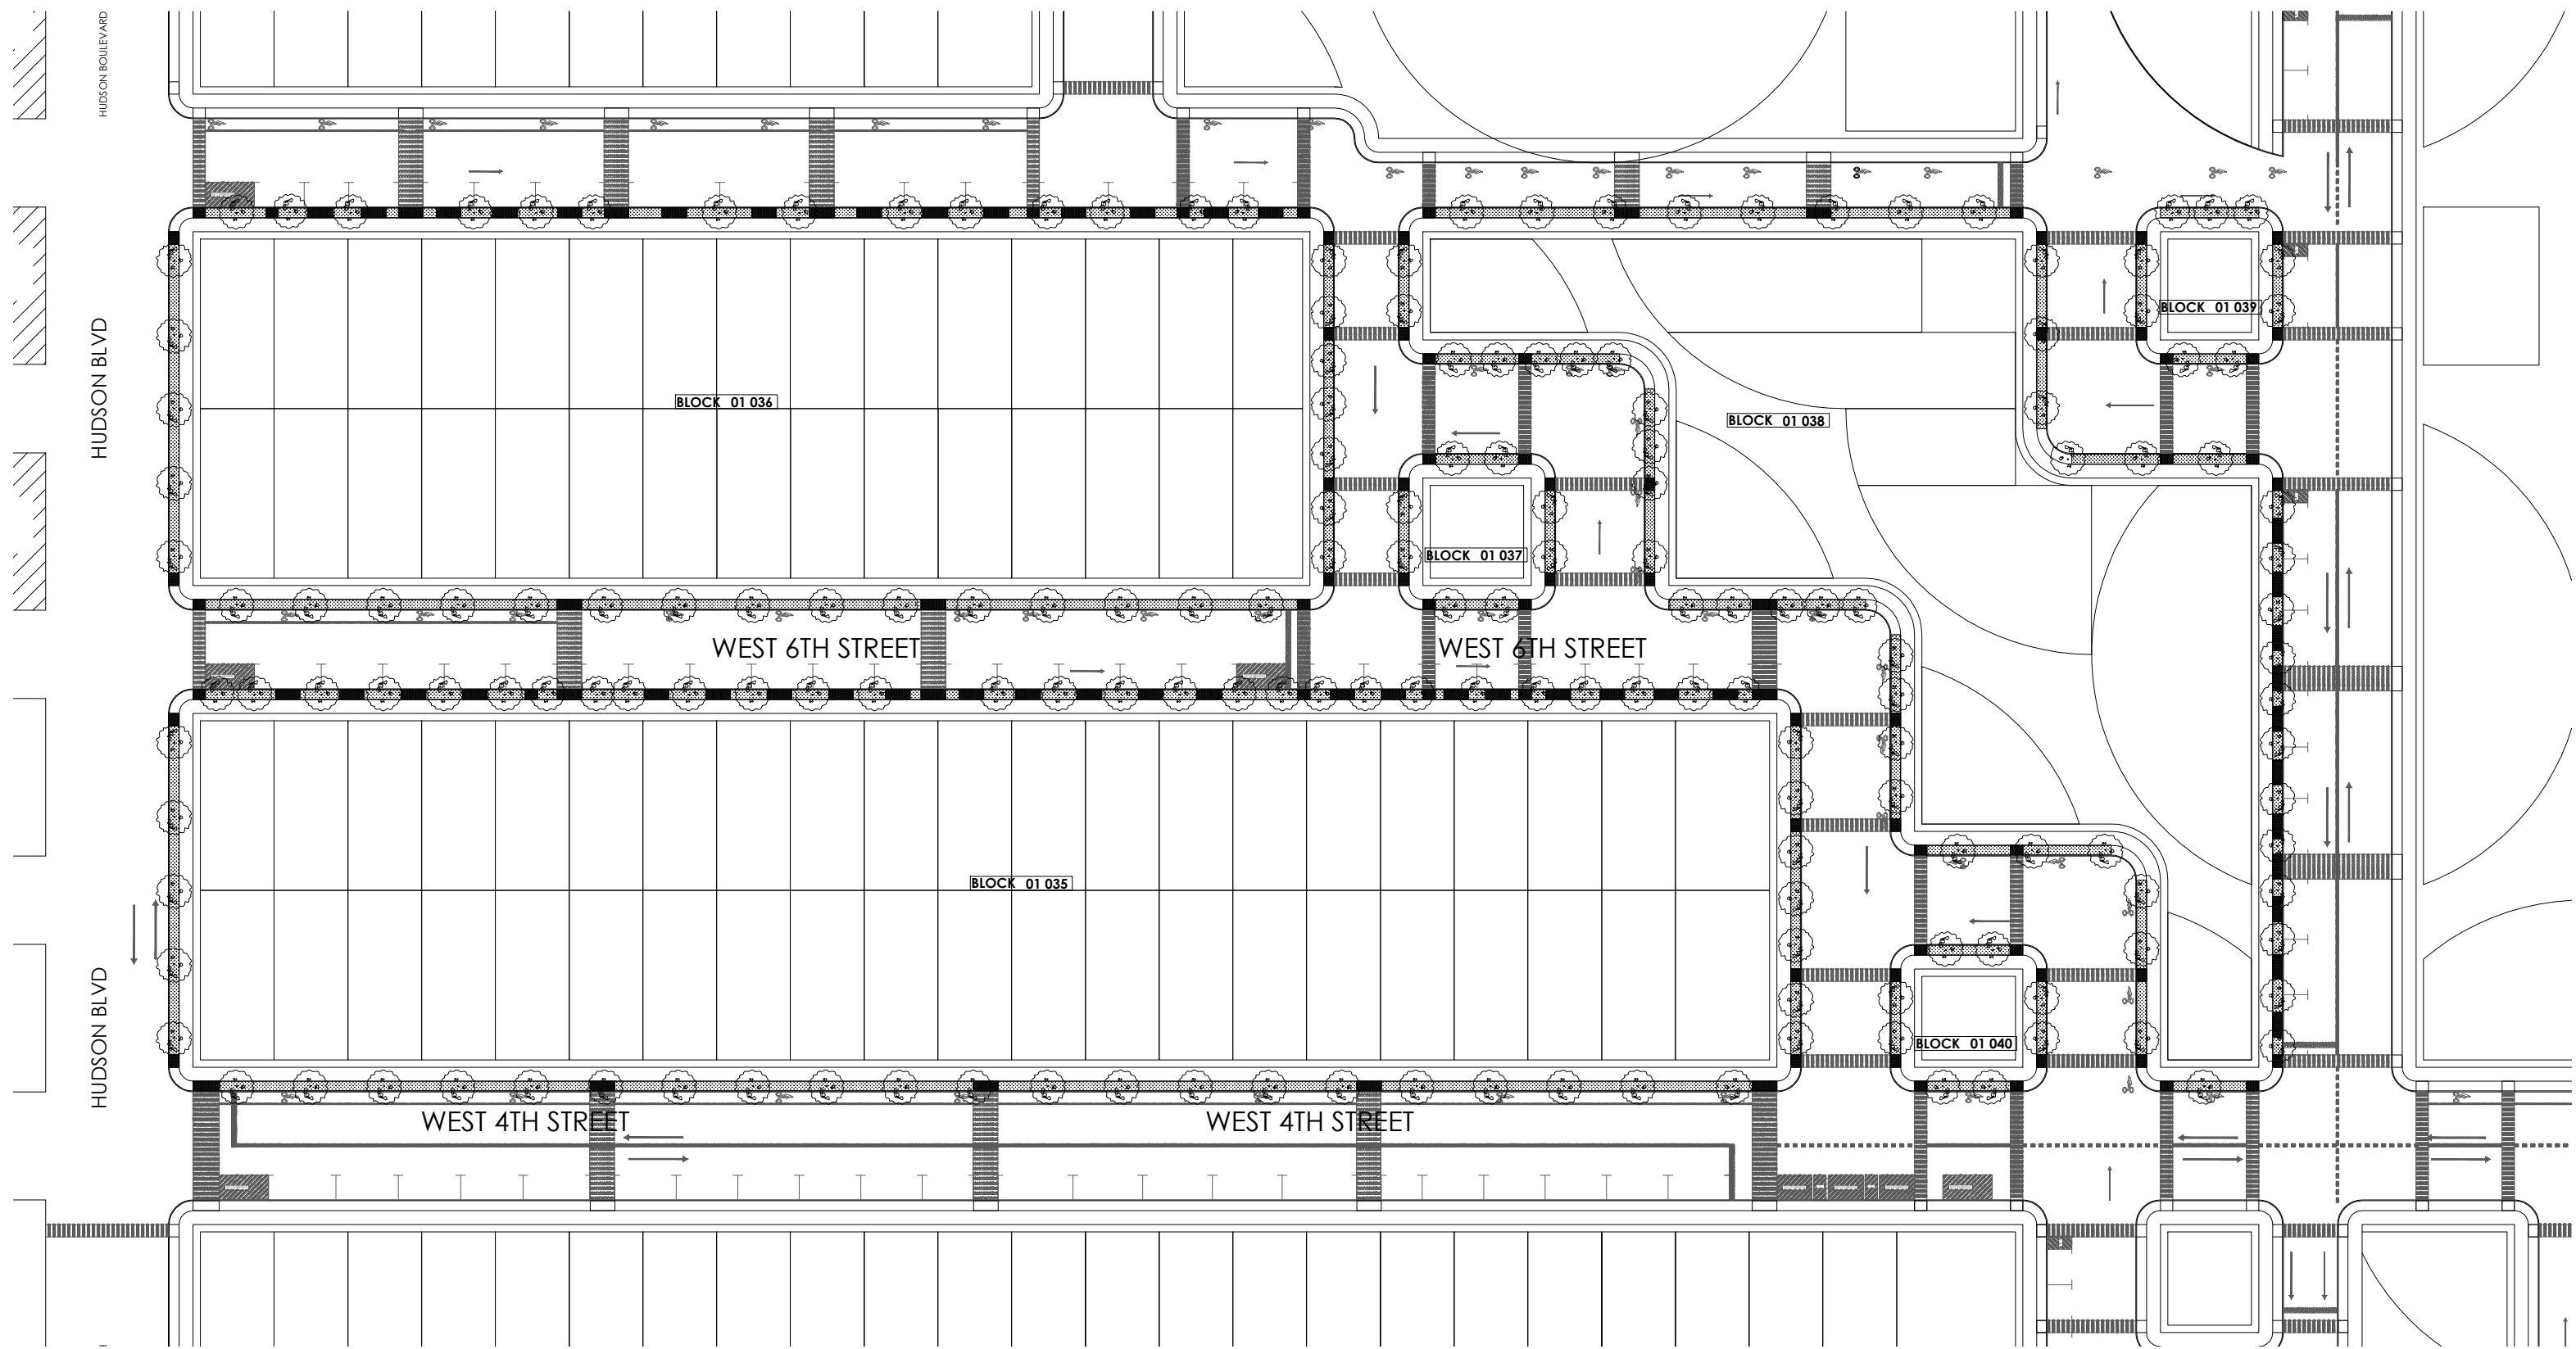

DESIGN FIRM:
Ndengu Design, LLC.
1 Avenue C - Suite 100
Hudson City, Bayonne County,
New Jersey 07002-3620
T: (000) 000-0000
F: (000) 000-0000
E: info@ndengudesign.com
W: ndengudesign.com

CLIENT:
Buyachi Ndengu Properties, LLC.
1 Avenue C - Suite 600
Hudson City, Bayonne County,
New Jersey 07002-3620
T: (000) 000-0000
F: (000) 000-0000
E: info@ndengu.com
W: ndengu.com

PROJECT:
PENDENTIVE
Hudson Crossing
Hudson City, Bayonne County,
New Jersey 07002-3620

CONSULTANT:

CONSULTANT:

CONSULTANT:

CONSULTANT:

CONSULTANT:

CONSULTANT:

CONSULTANT:

CONSULTANT:

CONSULTANT:

CONSULTANT:

CONSULTANT:

CONSULTANT:

Notice:
Do not scale drawings. Contractor is
responsible for verifying dimensions
and details in the field. Report any
discrepancies.

SITE PLAN:

SCALE 1:5000

Scale

Scale

1

LOT DETAILS

G-004.71

N.T.S

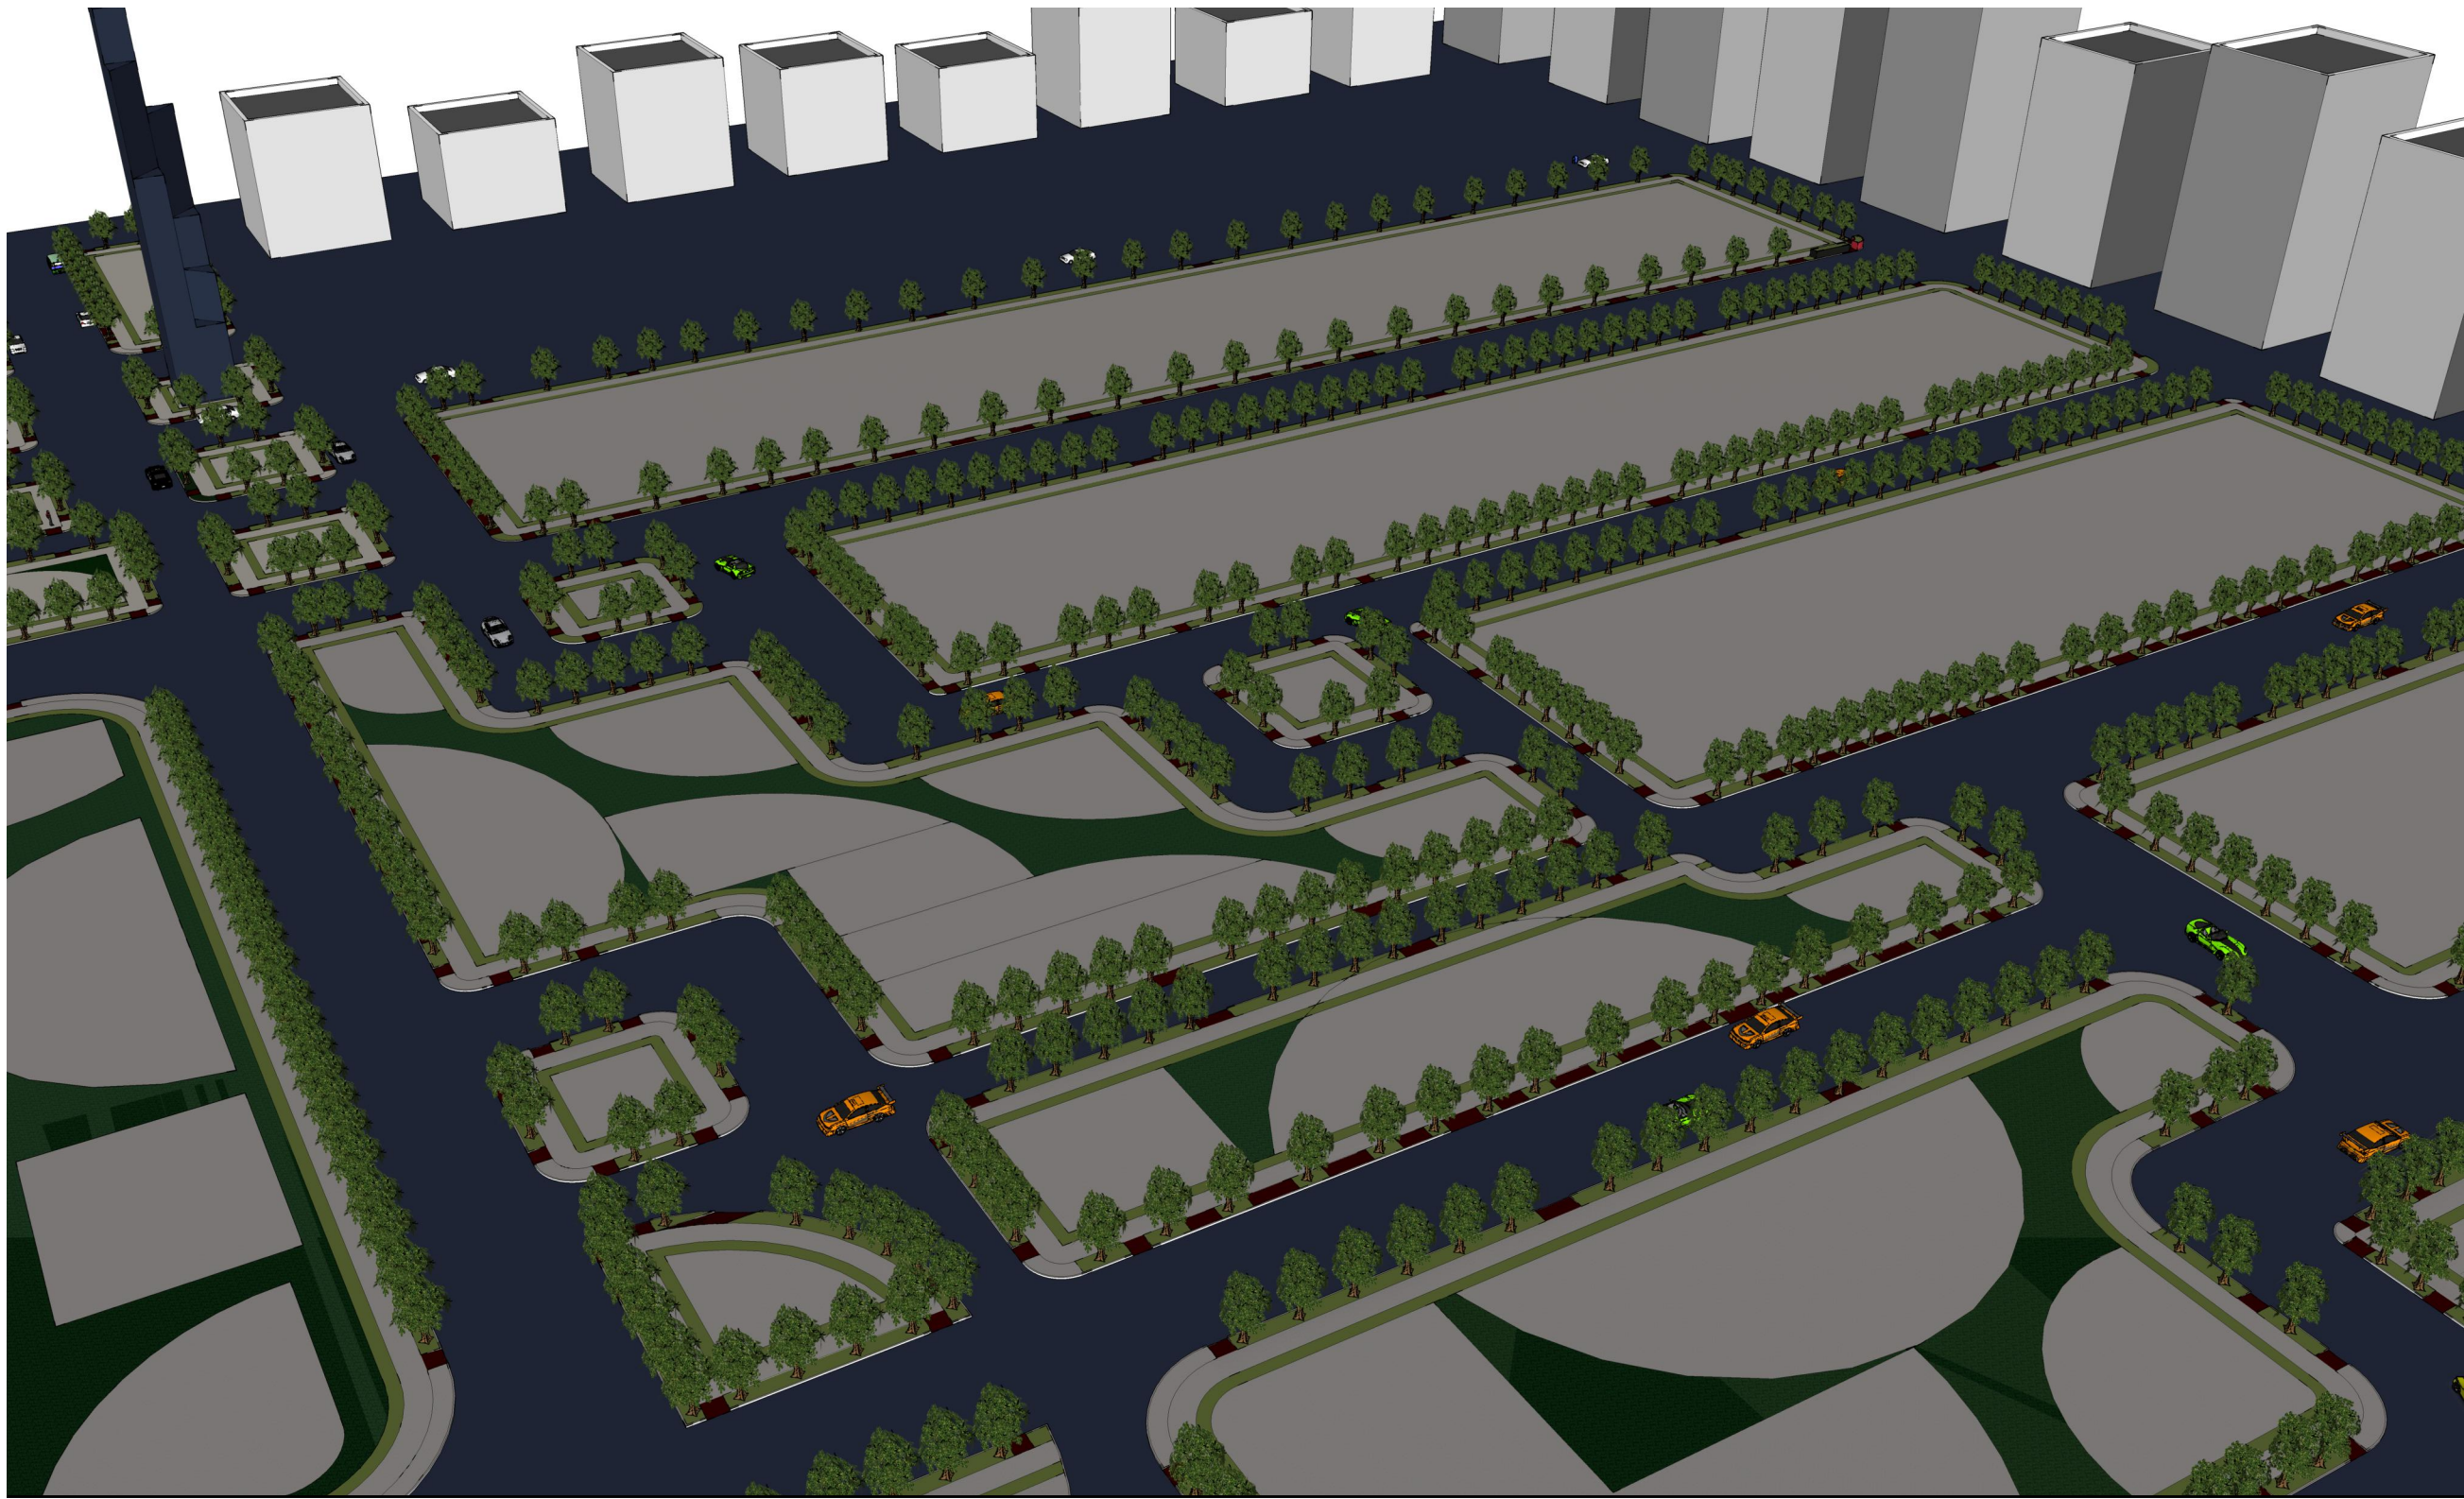

3

PHASE E - NORTHEAST VIEW

G-004.71


N.T.S

2

BLOCK 01 035 & LOT PLAN

G-004.71

SCALE: 1/64" = 1'-0"

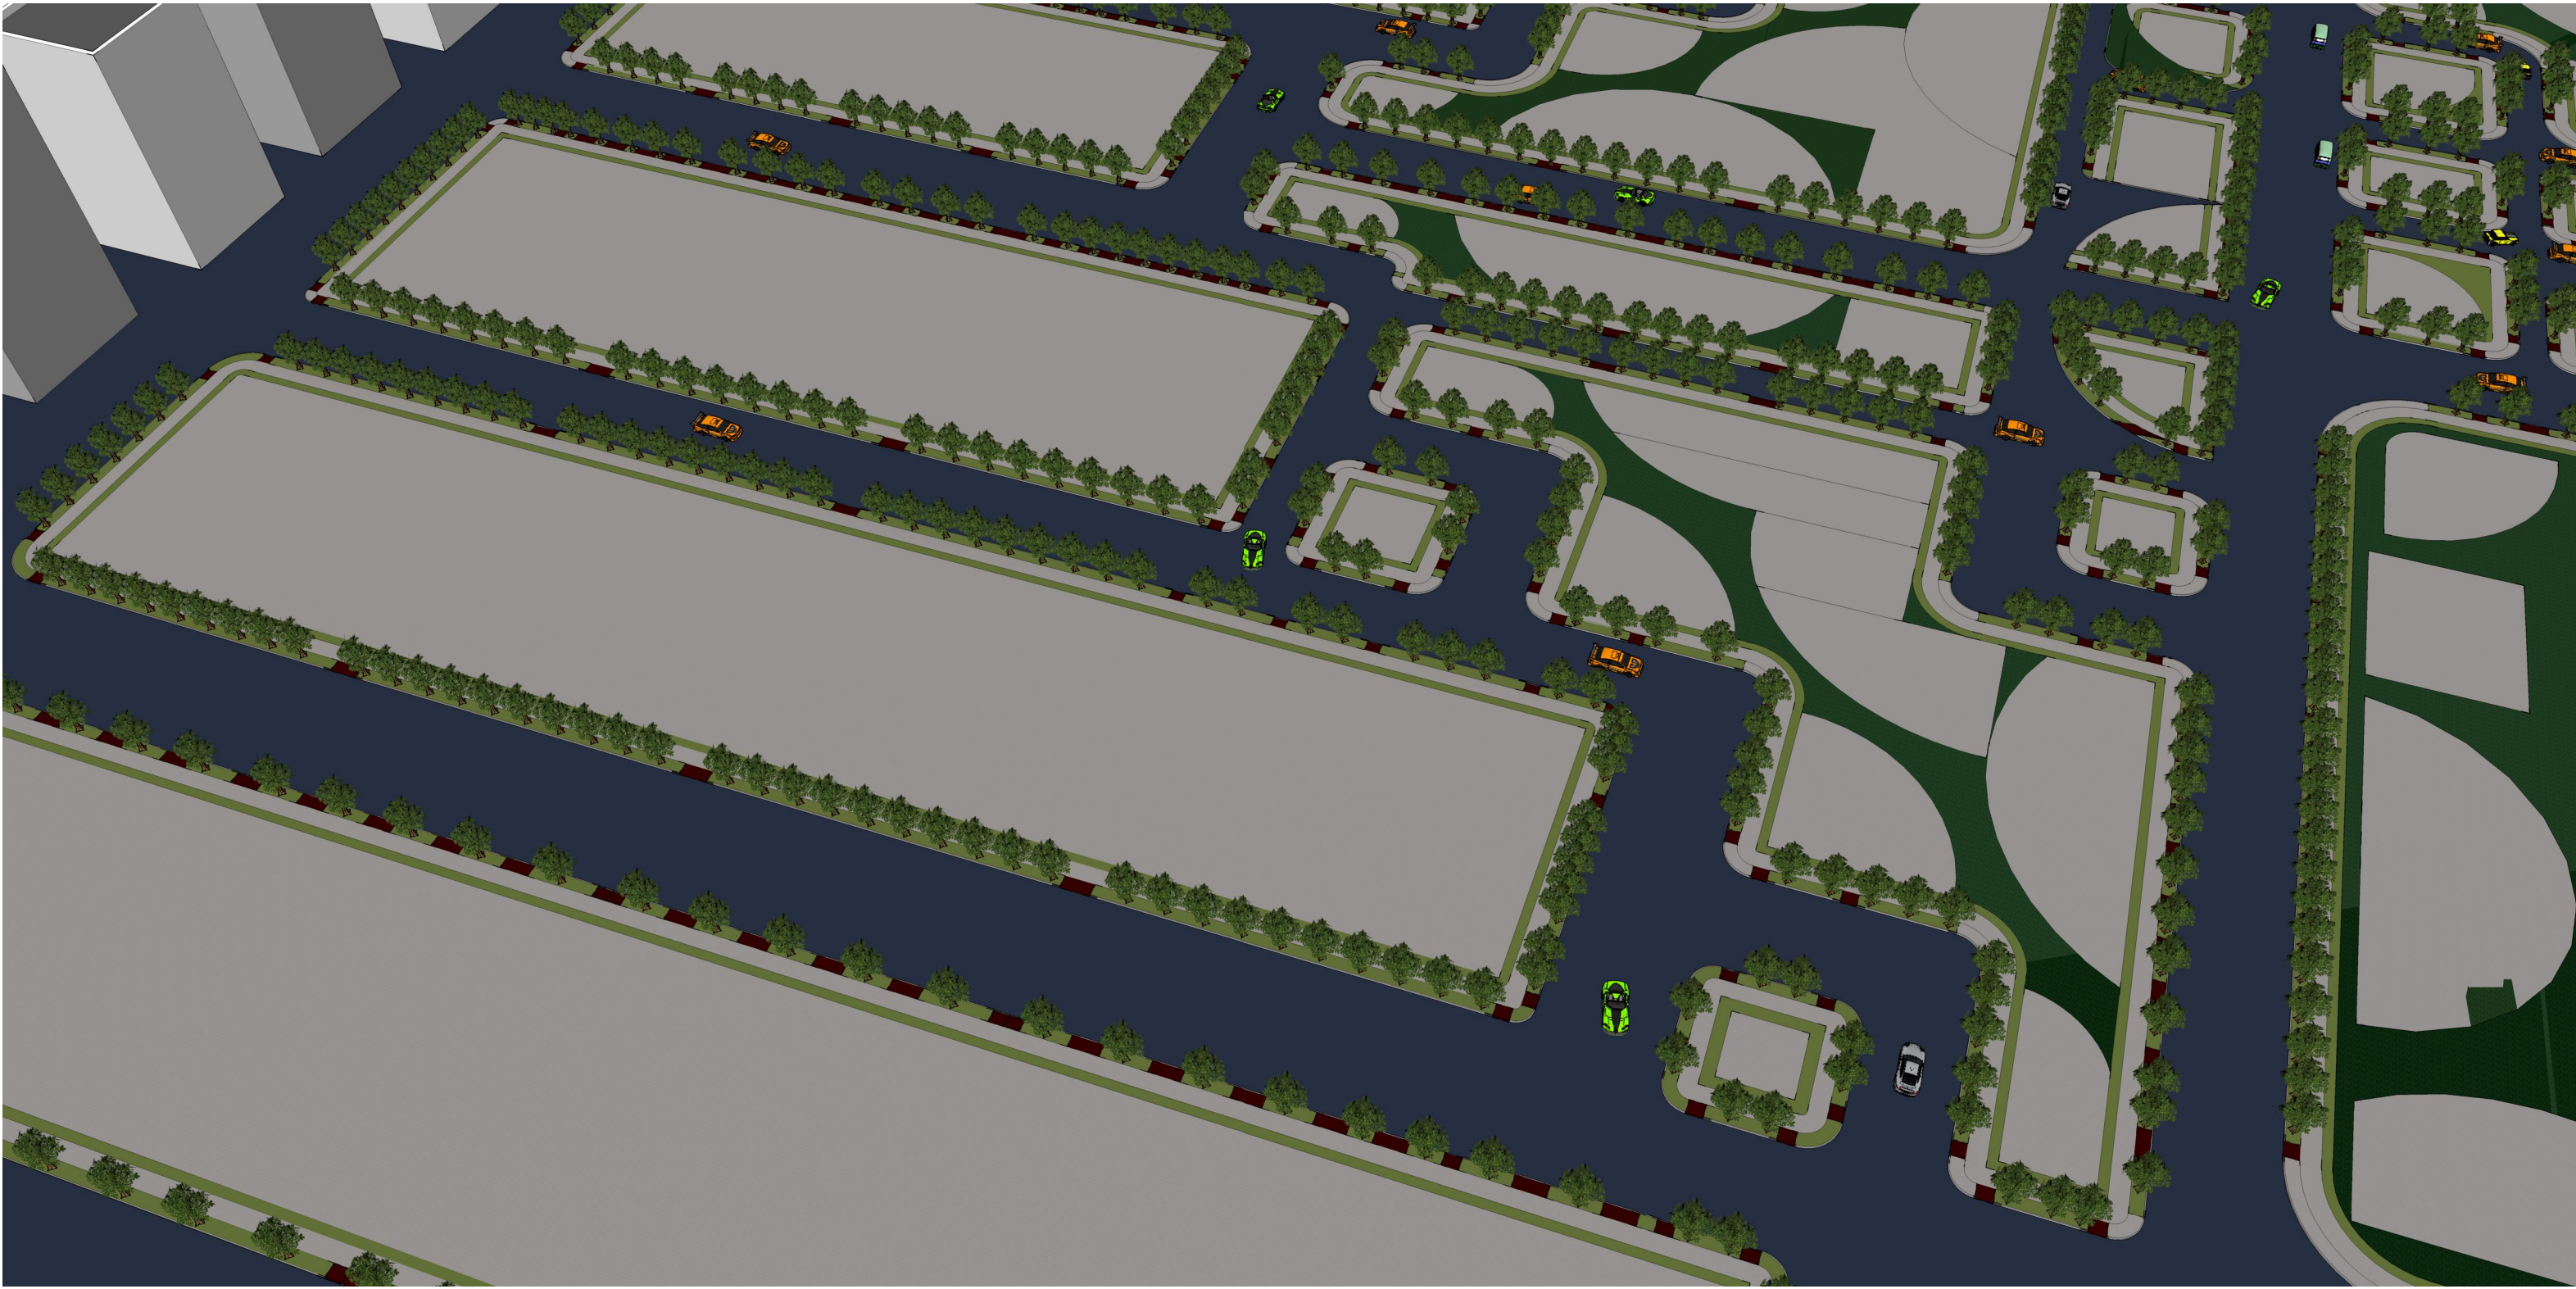

4

PHASE E - SOUTHEAST VIEW

G-004.71

N.T.S

G-004.70

Sheet _ of Sheets

Copyright © 2020 by Ndengu Design
All Rights Reserved