

LOT NUMBER	ZONE TYPE	STREET ADDRESS	SQUARE FOOTAGE	NOTES
001	COMMERCIAL	7-9 AVENUE I NORTH	1292.00	

1

LOT DETAILS

G-004.75

N.T.S



3

BLOCK 01 039 - NORTHEAST VIEW

G-004.75

N.T.S




4

BLOCK 01 039 - SOUTHWEST VIEW

G-004.75

N.T.S

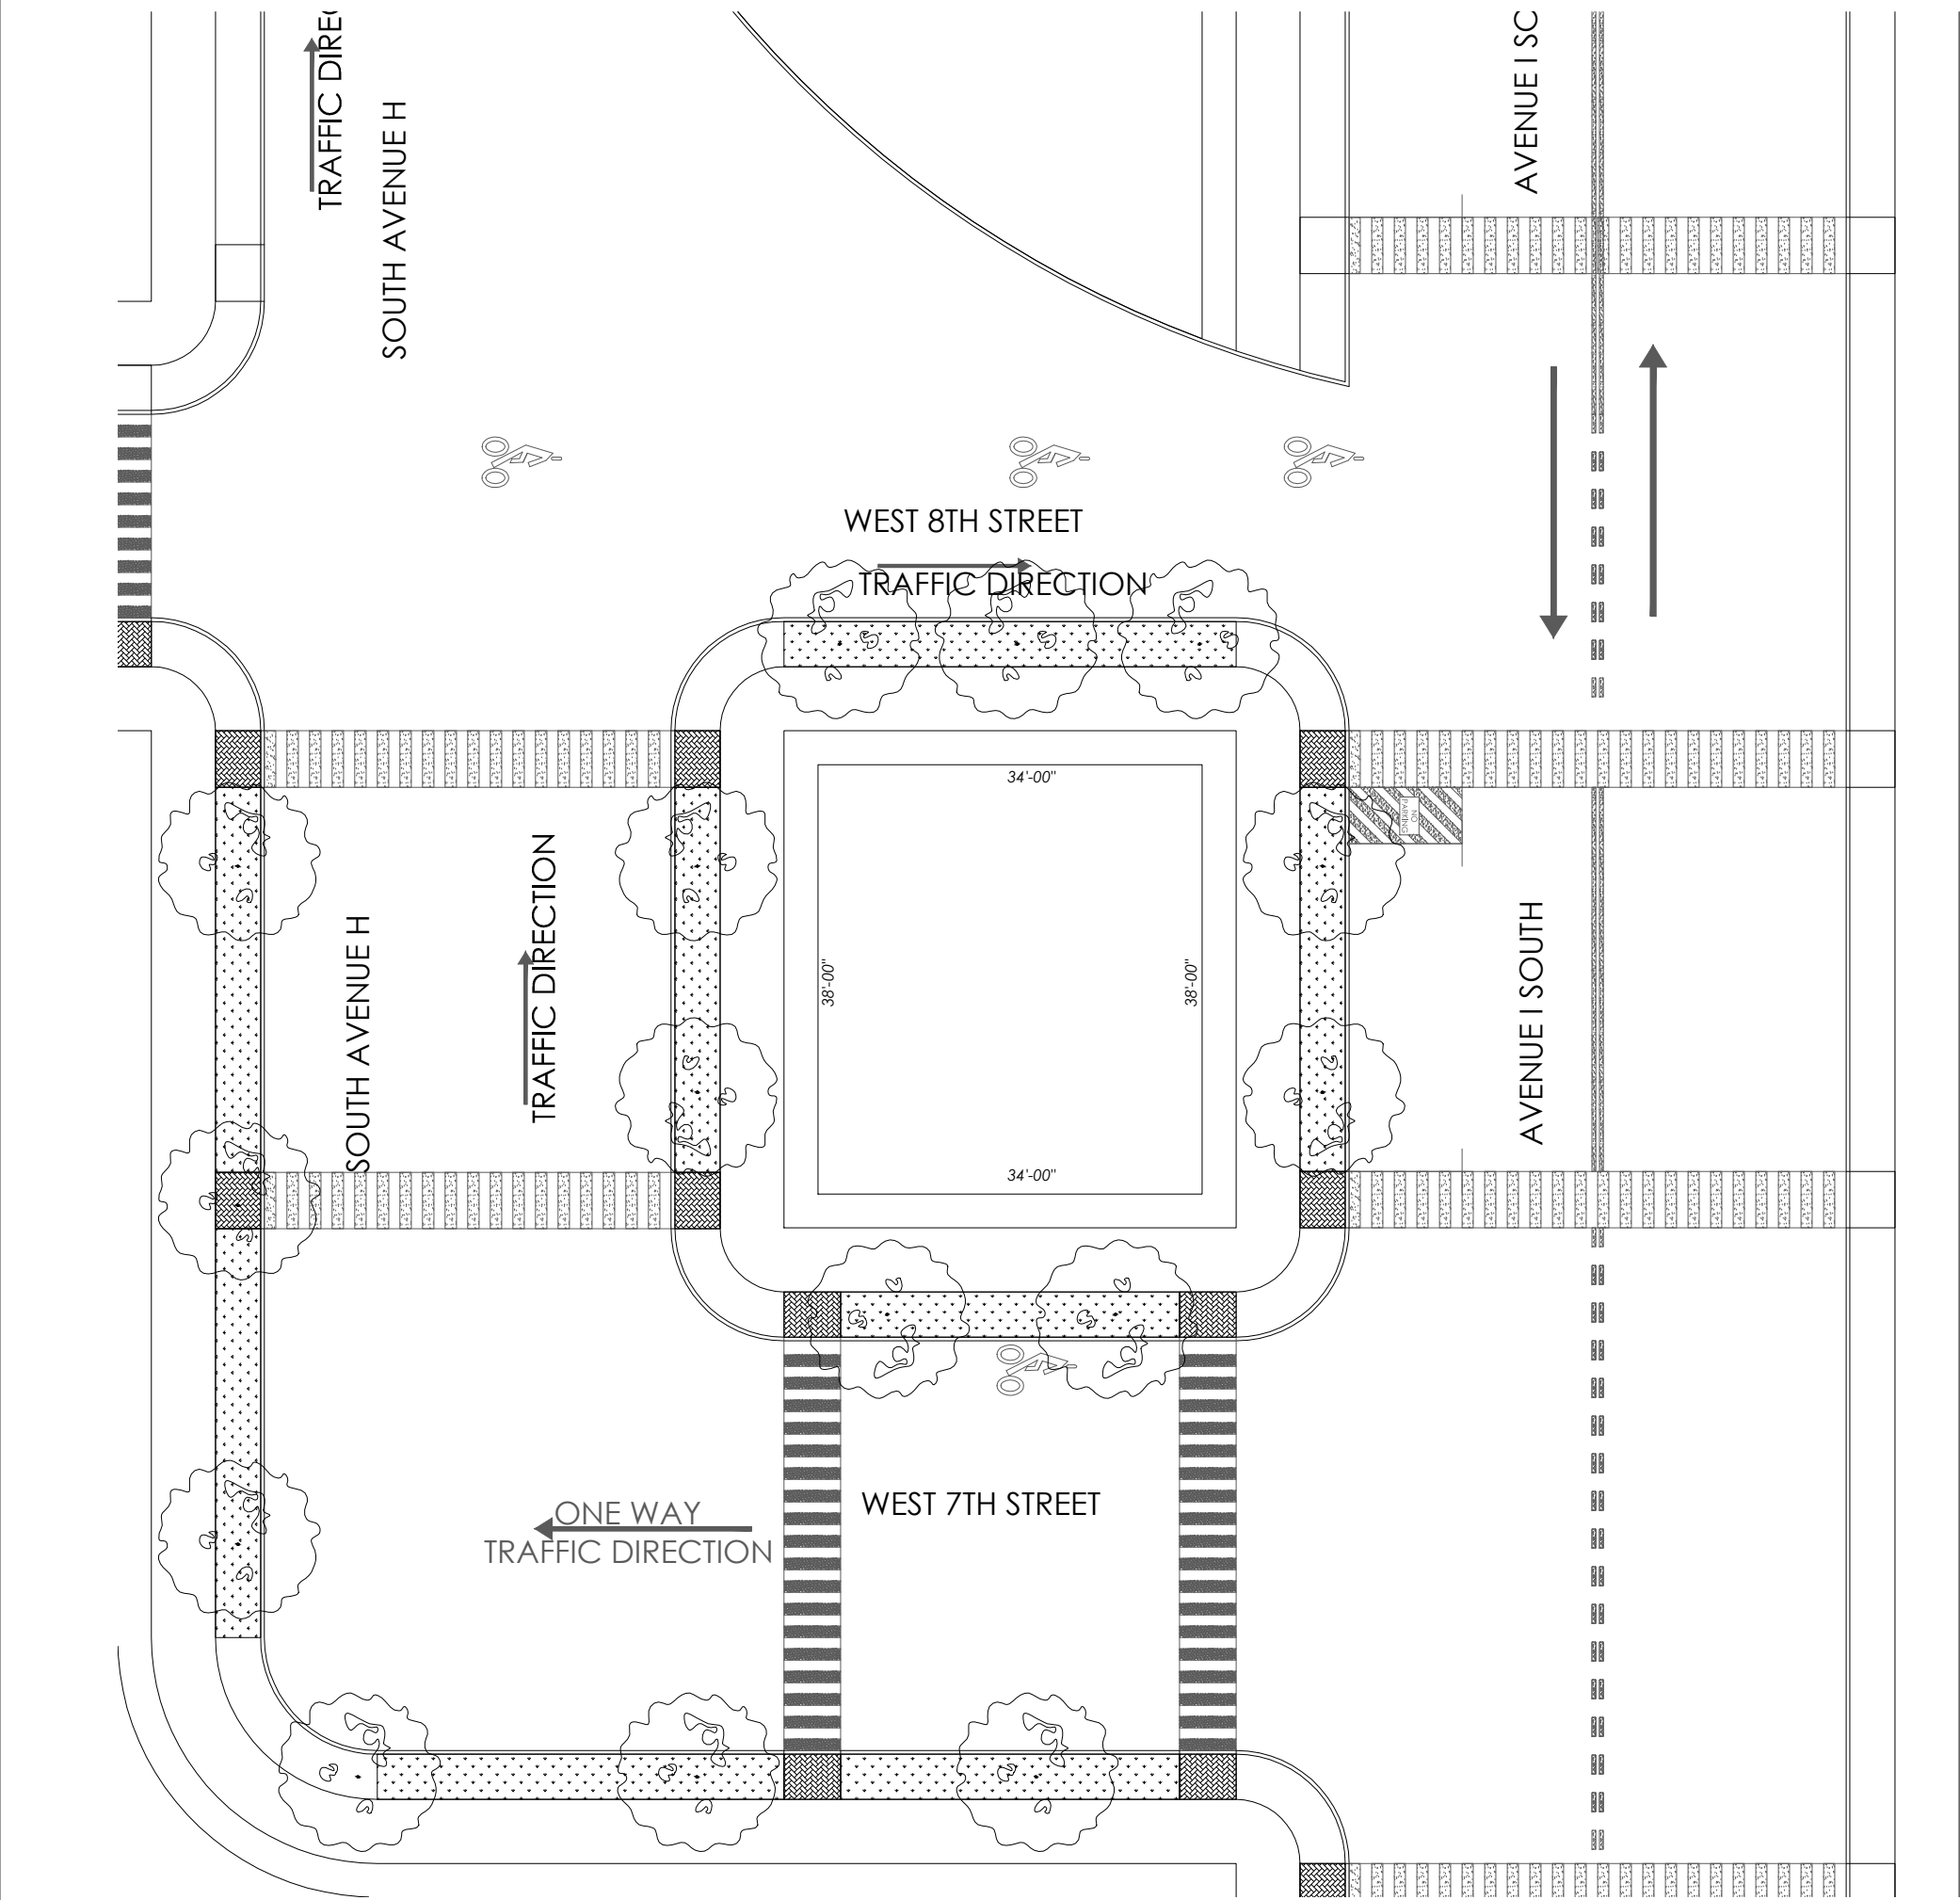

2

BLOCK 01 039 & LOT PLAN

G-004.75

SCALE: 1/16" = 1'-0"

DESIGN FIRM:
Ndengu Design, LLC.
1 Avenue C - Suite 100
Hudson City, Bayonne County,
New Jersey 07002-3620
T: (000) 000-0000
F: (000) 000-0000
E: info@ndengudesign.com
W: ndengudesign.com

CLIENT:
Buyachi Ndengu Properties, LLC.
1 Avenue C - Suite 600
Hudson City, Bayonne County,
New Jersey 07002-3620
T: (000) 000-0000
F: (000) 000-0000
E: info@ndengu.com
W: ndengu.com

PROJECT:
Hudson Crossing
Hudson City, Bayonne County,
New Jersey 07002-3620

CONSULTANT:
CONSULTANT:
CONSULTANT:

NOTICE:
Do not scale drawings. Contractor is responsible for verifying dimensions and details in the field. Report any discrepancies.

SITE PLAN:
SCALE 1:5000

Scale

Scale: Drawn By: BN

Date: 09/09/2020 Checked By:

PROPERTY & LOT NEIGHBORHOOD PLAN
PHASE E
BLOCK 01 039
LOT 001

Project No. 11001.01

DWG File Name G-004.70_PHASE E_BLOCK & LOT PLAN

G-004.75
Sheet _ of Sheets

Copyright © 2020 by Ndengu Design
All Rights Reserved