

<p style="text-align: center;">T-000 TITLE SHEET G-000</p>		
PART I		Buyachi Ndengu Properties, LLC.
<p>A-101.00 SITE DESIGN DIAGRAM A-102.00 PHASING SITE PLAN A-103.00 PHASE A SITE PLAN A-104.00 PHASE B SITE PLAN A-105.00 PHASE C SITE PLAN A-106.00 PHASE D SITE PLAN A-107.00 PHASE E SITE PLAN A-108.00 PHASE F SITE PLAN A-109.00 PHASE G SITE PLAN A-110.00 PHASE H SITE PLAN A-111.00 PHASE J SITE PLAN A-112.00 PHASE K SITE PLAN A-113.00 PHASE L SITE PLAN A-114.00 PHASE M SITE PLAN A-115.00 PHASE N SITE PLAN A-116.00 PHASE P SITE PLAN A-117.00 PHASE Q SITE PLAN A-118.00 PHASE R SITE PLAN</p>		Buyachi Ndengu Properties, LLC. Bayonne, New Jersey 07002-3260 Tel: (000) 000-0000 Fax: (000) 000-0000
		OWNER: Ndengu Properties, LLC. Bayonne, New Jersey 07002-3260
		CLIENT NAME CITY, STATE ZIP CODE
		SHAPE REPLICATION TO CREATE SPACE
PART II		
<p>A-102.00 SITE PHASES PLAN A-102.01 PHASE A SITE PLAN A-102.02 PHASE B SITE PLAN A-102.03 PHASE C SITE PLAN A-102.04 PHASE D SITE PLAN A-102.05 PHASE E SITE PLAN A-102.06 PHASE F SITE PLAN A-102.07 PHASE G SITE PLAN A-102.08 PHASE H SITE PLAN A-102.09 PHASE J SITE PLAN A-102.10 PHASE K SITE PLAN A-102.11 PHASE L SITE PLAN A-102.12 PHASE M SITE PLAN A-102.13 PHASE N SITE PLAN A-102.14 PHASE P SITE PLAN A-102.15 PHASE Q SITE PLAN A-102.16 PHASE R SITE PLAN</p>		Notice: Do not scale drawings. Contractor is responsible for verifying dimensions and details in the field. Report any discrepancies.
		Seal:
<p>A-120.00 PHASE A NEIGHBORHOOD PLAN A-122.00 PHASE B NEIGHBORHOOD PLAN A-124.00 PHASE C NEIGHBORHOOD PLAN A-126.00 PHASE D NEIGHBORHOOD PLAN A-128.00 PHASE E NEIGHBORHOOD PLAN A-130.00 PHASE F NEIGHBORHOOD PLAN A-132.00 PHASE G NEIGHBORHOOD PLAN A-134.00 PHASE H NEIGHBORHOOD PLAN A-136.00 PHASE J NEIGHBORHOOD PLAN A-138.00 PHASE K NEIGHBORHOOD PLAN A-140.00 PHASE L NEIGHBORHOOD PLAN A-142.00 PHASE M NEIGHBORHOOD PLAN A-144.00 PHASE N NEIGHBORHOOD PLAN A-146.00 PHASE P NEIGHBORHOOD PLAN A-148.00 PHASE Q NEIGHBORHOOD PLAN A-150.00 PHASE R NEIGHBORHOOD PLAN</p>		Scale: Drawn By: BN Date: 00/00/00 Checked By: BN TITLE SHEET
		Project No. 07001.01 DWG Name T-000_TITLE SHEET.dwg
T-000.00		
<p>Sheet 1 of Sheets</p> <p>Copyright © 2020 by NdenguDesign All Rights Reserved</p>		

FOR PORTFOLIO REVIEW ONLY

Buyachi Ndengu Properties, LLC.

Buyachi Ndengu Properties, LLC.
Bayonne, New Jersey 07002-3260
Tel: (000) 000-0000
Fax: (000) 000-0000

OWNER:
Ndengu Properties, LLC.
Bayonne, New Jersey
07002-3260

CLIENT NAME
CITY, STATE ZIP CODE

SHAPE
REPLICATION
TO
CREATE
SPACE

FOR PORTFOLIO REVIEW ONLY

Notice:
Do not scale drawings.
Contractor is responsible for
verifying dimensions and
details in the field. Report any
discrepancies.

Seal:


Scale: Drawn By:
Date: 00/00/00 Checked By:

SITE
PHASES
PLAN

Project No.
07001.01
DWG Name
A-101 SITE PLAN

A-102.00
Sheet 1 of Sheets

Copyright © 2020 by Ndengu/Design
All Rights Reserved

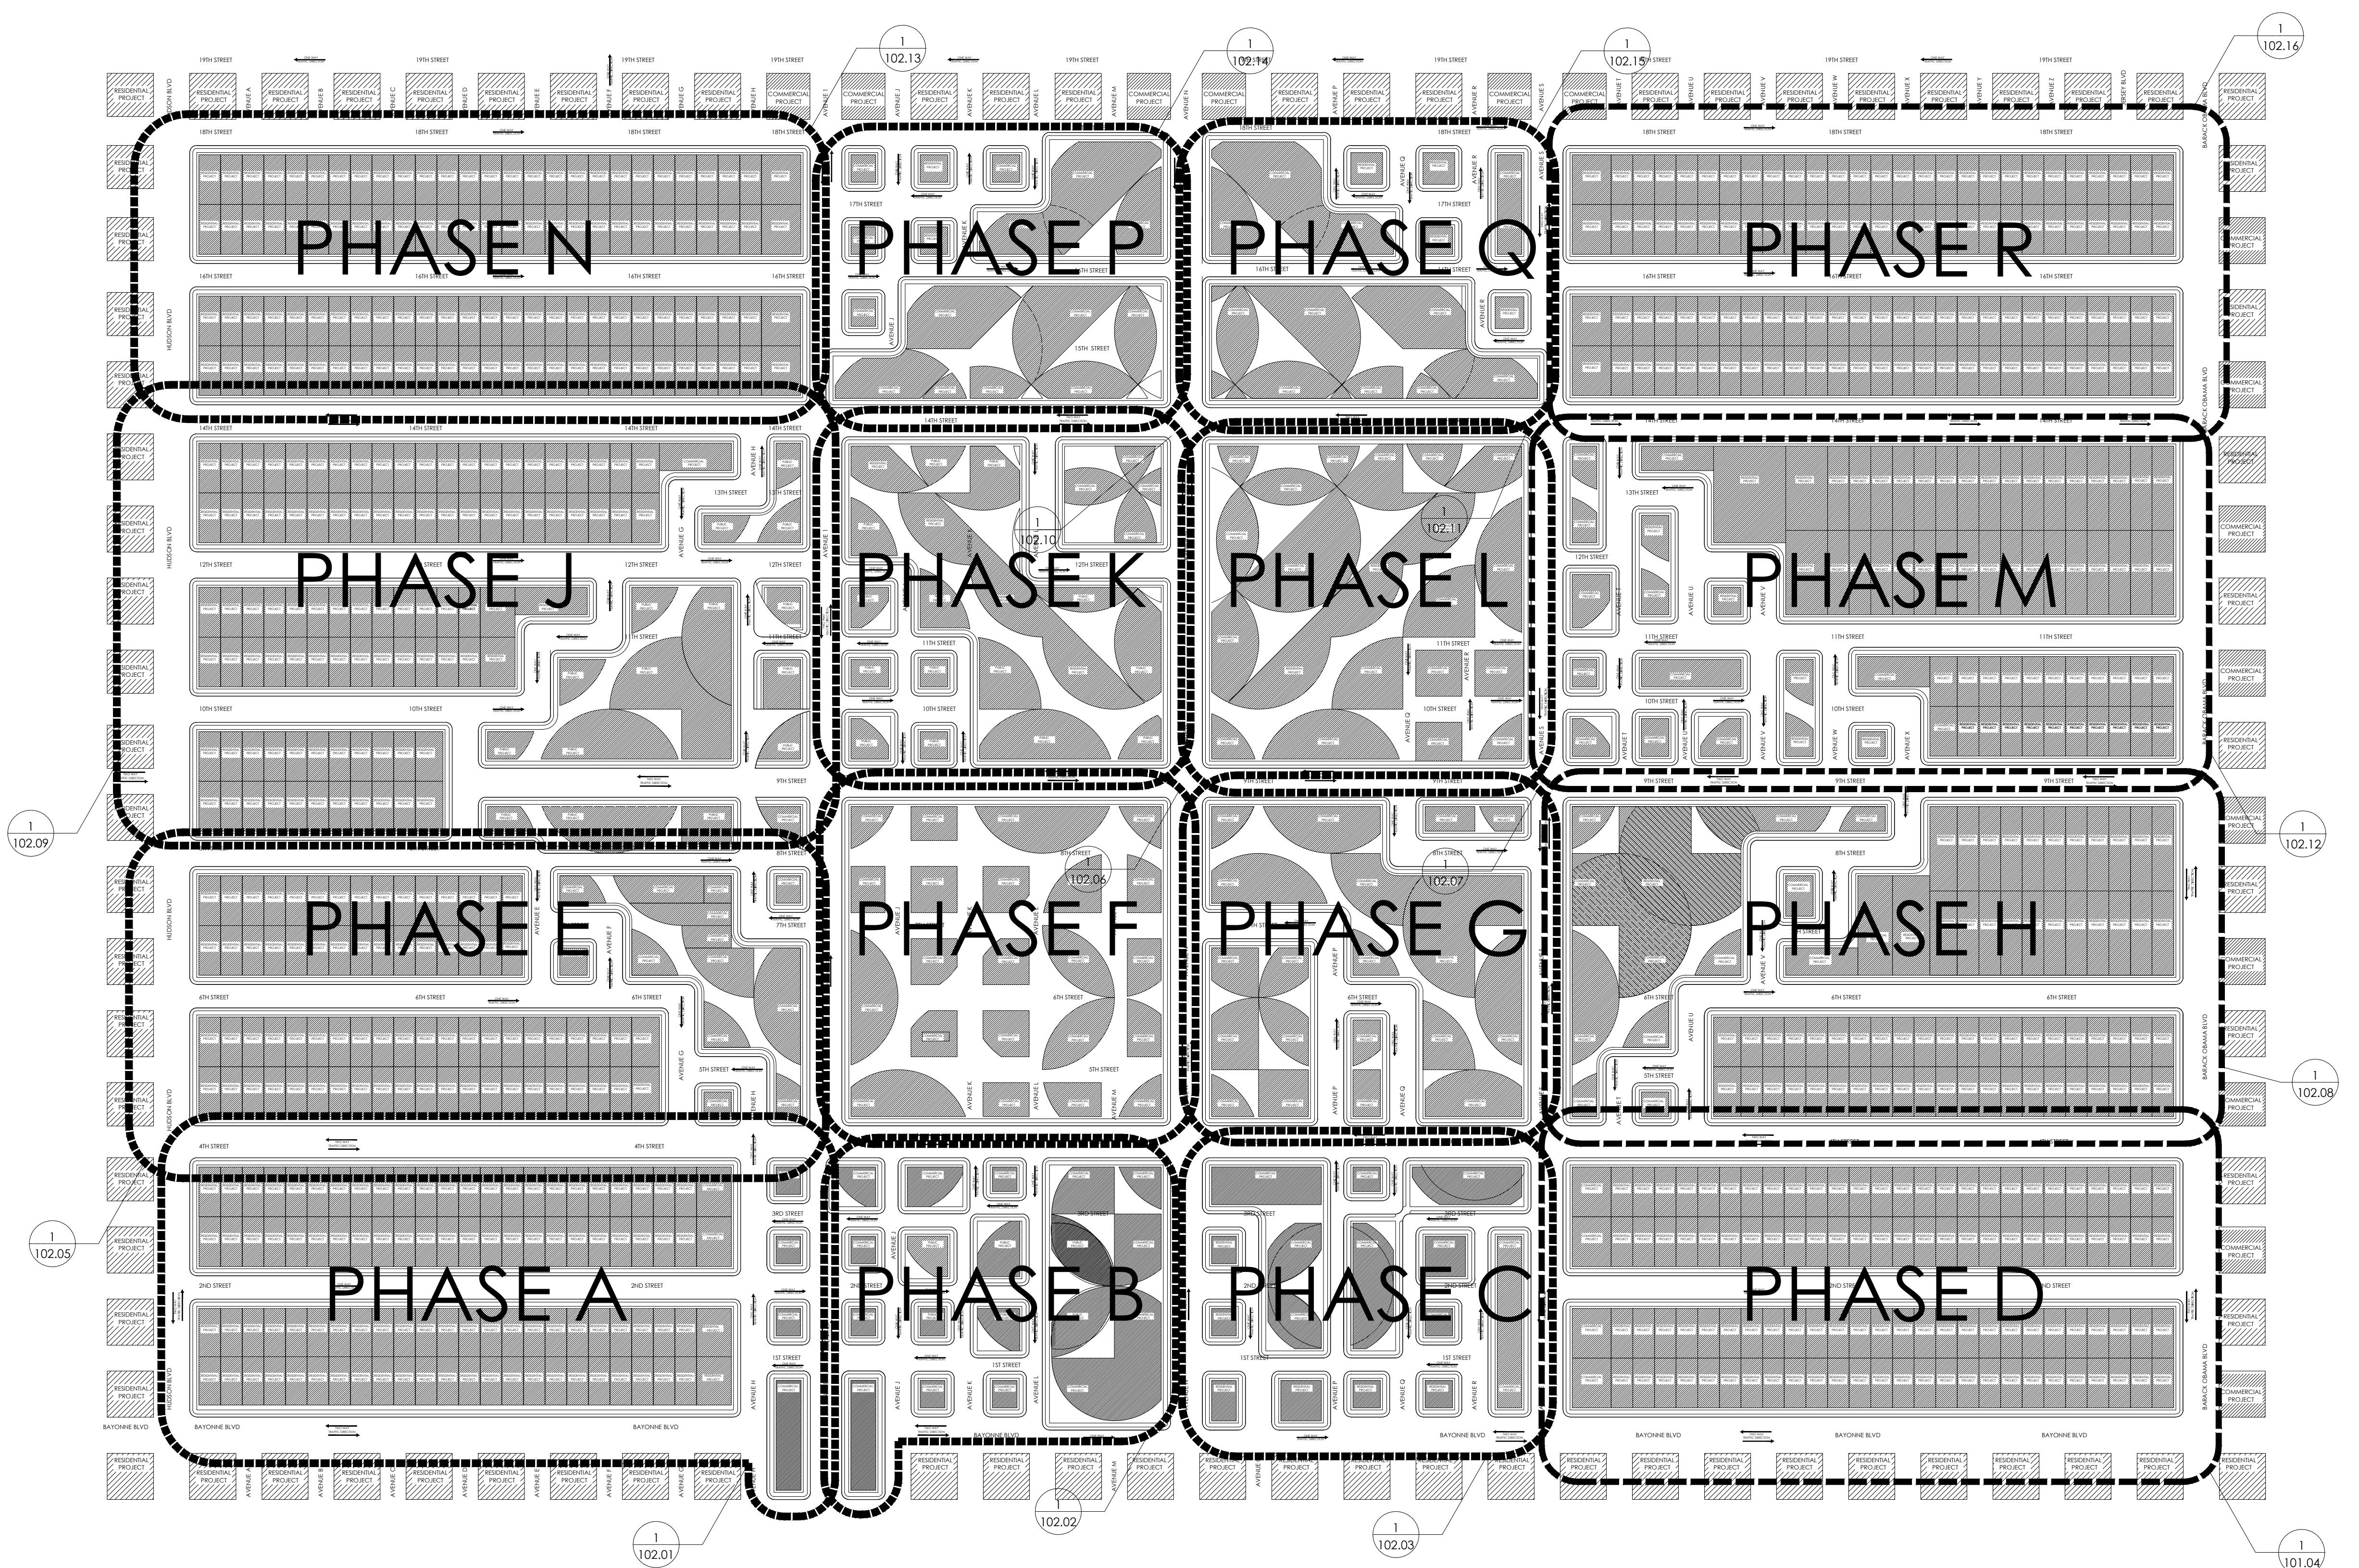

FOR PORTFOLIO REVIEW ONLY

Buyachi Ndengu Properties, LLC.

Buyachi Ndengu Properties, LLC.
Bayonne, New Jersey 07002-3260
Tel: (000) 000-0000
Fax: (000) 000-0000

OWNER:
Ndengu Properties, LLC.
Bayonne, New Jersey
07002-3260

CLIENT NAME
CITY, STATE ZIP CODE

SHAPE
REPLICATION
TO
CREATE
SPACE

Notice:
Do not scale drawings.
Contractor is responsible for
verifying dimensions and
details in the field. Report any
discrepancies.

Seal:


Scale: Drawn By:
Date: 00/00/00 Checked By: BN


PHASE
A
SITE
PLAN

Project No.
07001.01
DWG Name:
A-102 SITE PLAN - PHASING

A-102.01
Sheet 1 of Sheets

Copyright © 2020 by Ndengu/Design
All Rights Reserved

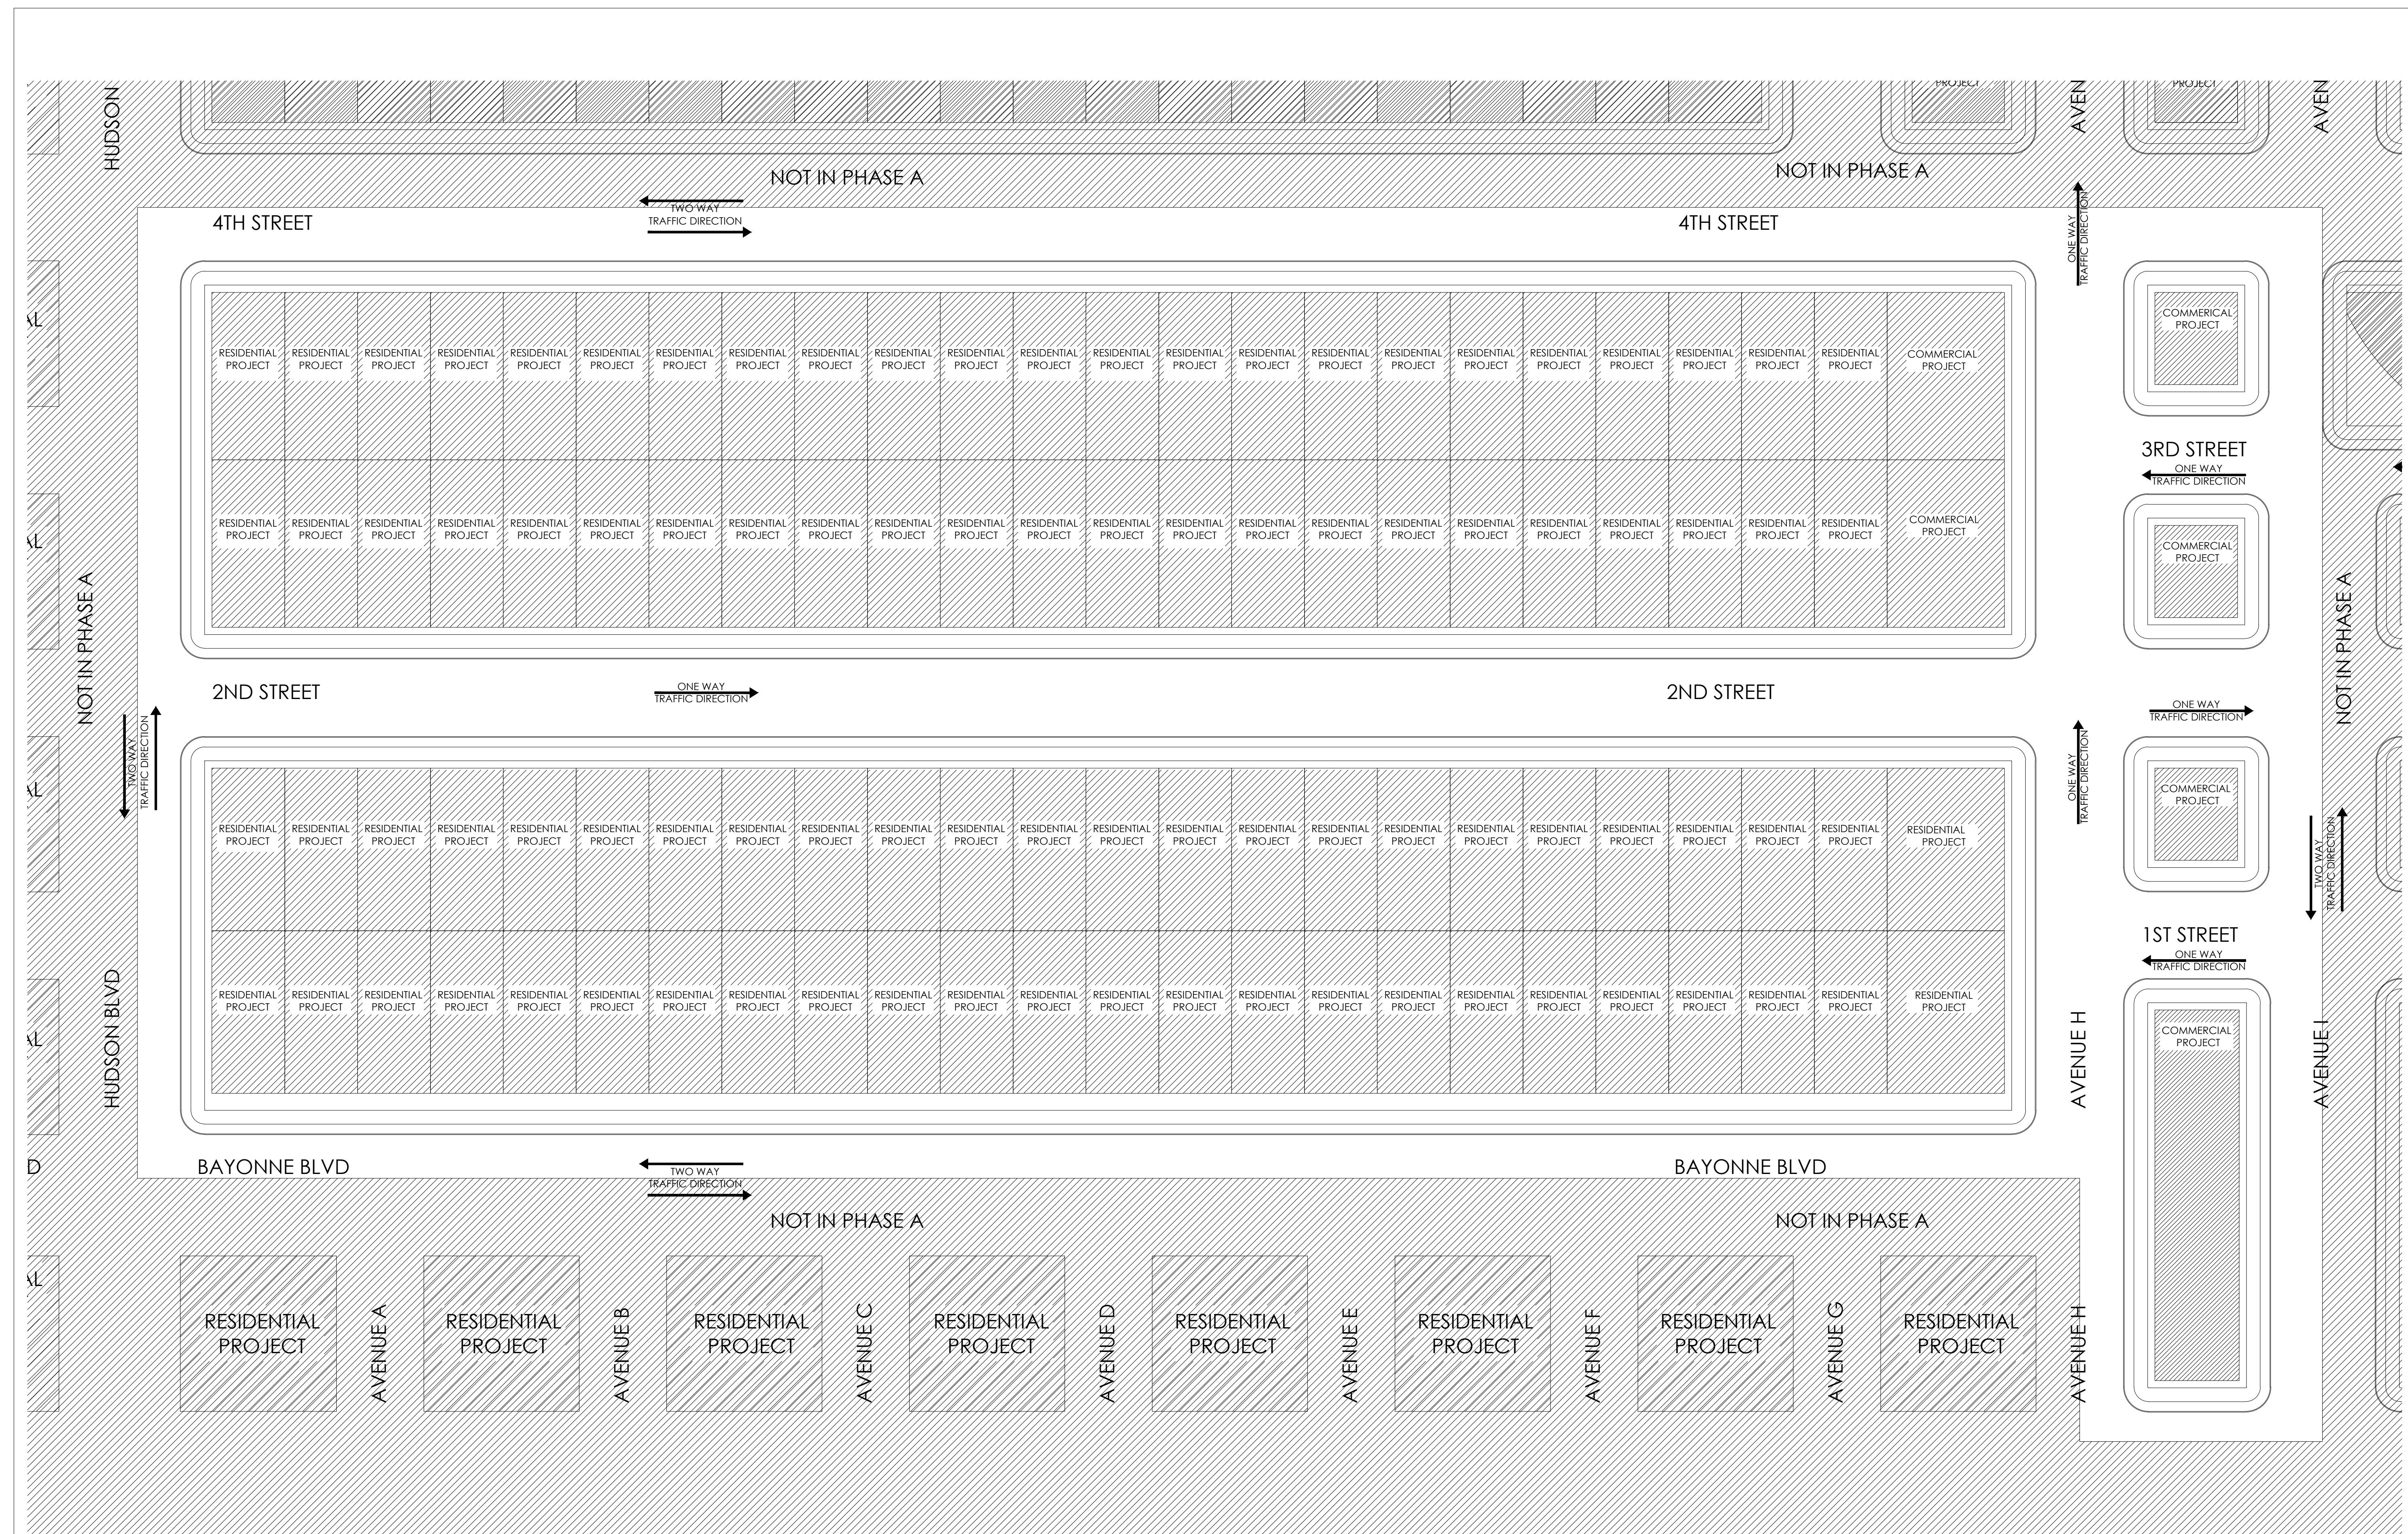

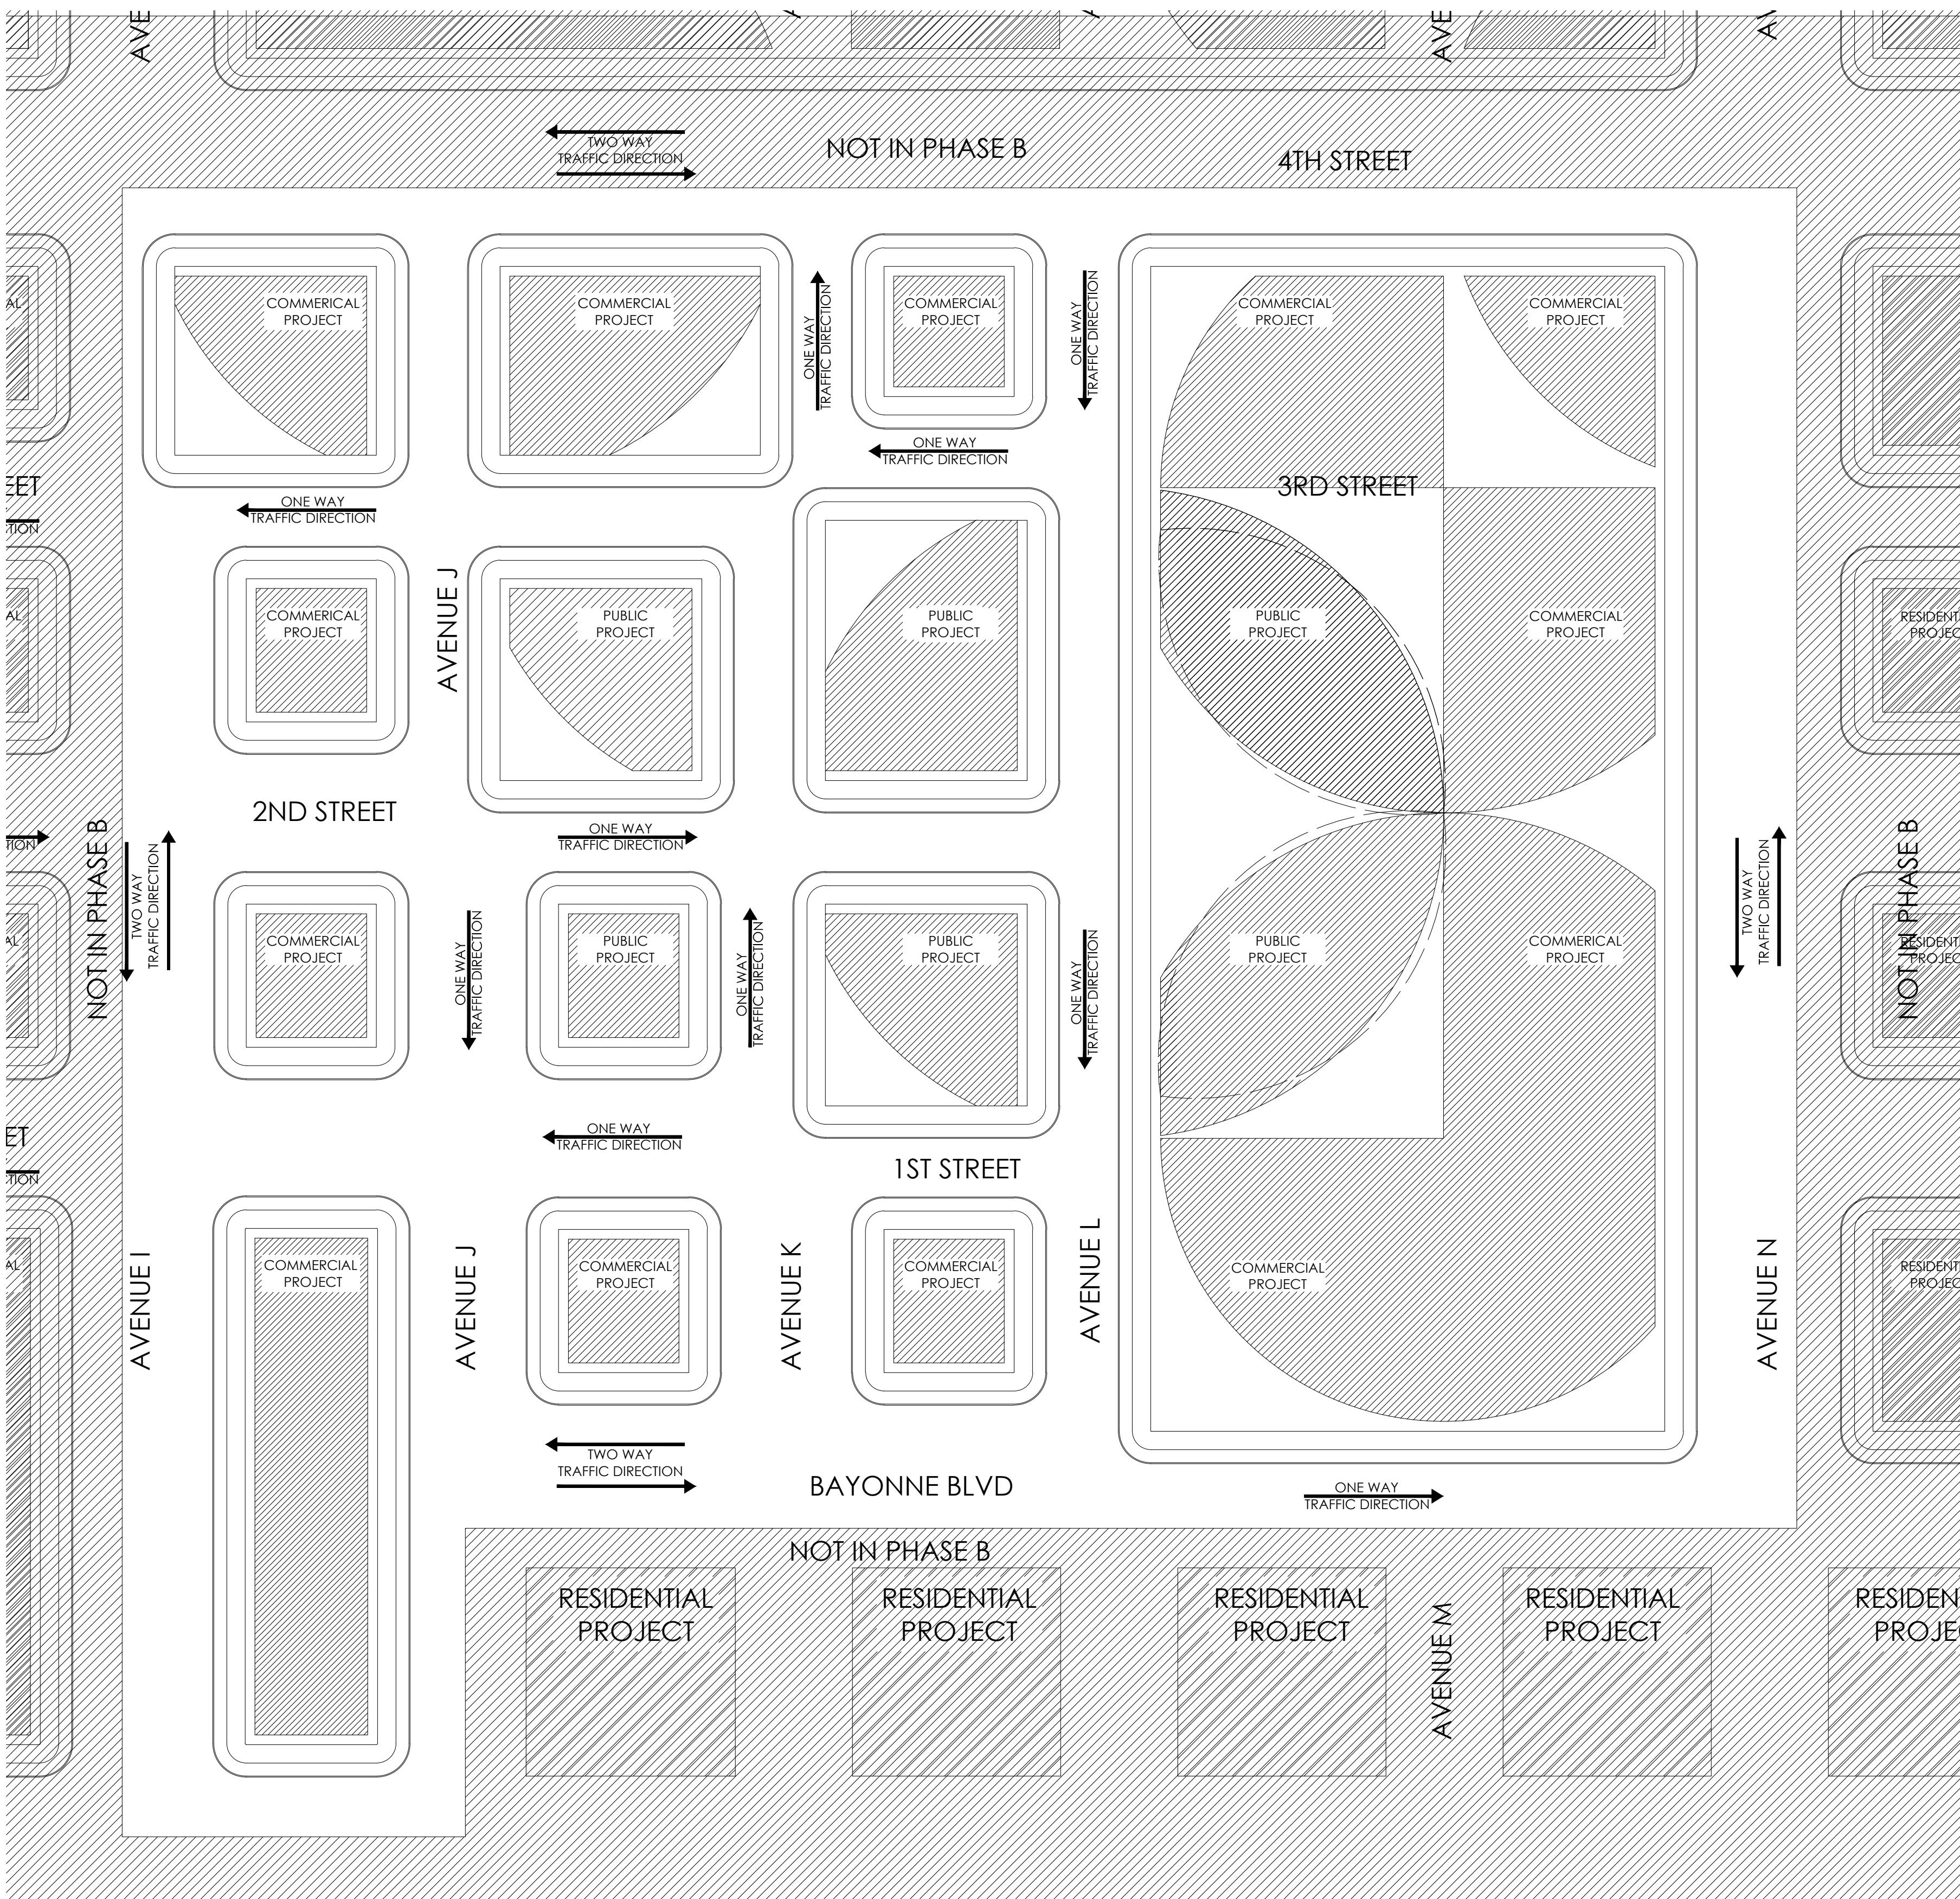

Buyachi Ndengu Properties, LLC.

Buyachi Ndengu Properties, LLC.
Bayonne, New Jersey 07002-3260
Tel: (000) 000-0000
Fax: (000) 000-0000

OWNER:
Ndengu Properties, LLC.
Bayonne, New Jersey
07002-3260

CLIENT NAME
CITY, STATE ZIP CODE

SHAPE
REPLICATION
TO
CREATE
SPACE

Notice:
Do not scale drawings.
Contractor is responsible for
verifying dimensions and
details in the field. Report any
discrepancies.

Seal:

Scale: Drawn By:
Date: 00/00/00 Checked By: BN

PHASE
B
SITE
PLAN

Project No.
07001.01
DWG Name
A-102 SITE PLAN - PHASING

A-102.02
Sheet 1 of Sheets

Copyright © 2020 by Ndengu/Design
All Rights Reserved

FOR PORTFOLIO REVIEW ONLY

Buyachi Ndengu Properties, LLC.

Buyachi Ndengu Properties, LLC.
Bayonne, New Jersey 07002-3260
Tel: (000) 000-0000
Fax: (000) 000-0000

OWNER:
Ndengu Properties, LLC.
Bayonne, New Jersey
07002-3260

CLIENT NAME
CITY, STATE ZIP CODE

SHAPE
REPLICATION
TO
CREATE
SPACE

FOR PORTFOLIO REVIEW ONLY

Notice:
Do not scale drawings.
Contractor is responsible for
verifying dimensions and
details in the field. Report any
discrepancies.

Seal:


Scale: Drawn By:
Date: 00/00/00 Checked By:


PHASE
C
SITE
PLAN

Project No.
07001.01
DWG Name
A-101_FLOOR PLAN

A-102.03
Sheet 1 of Sheets

Copyright © 2020 by NdenguDesign
All Rights Reserved

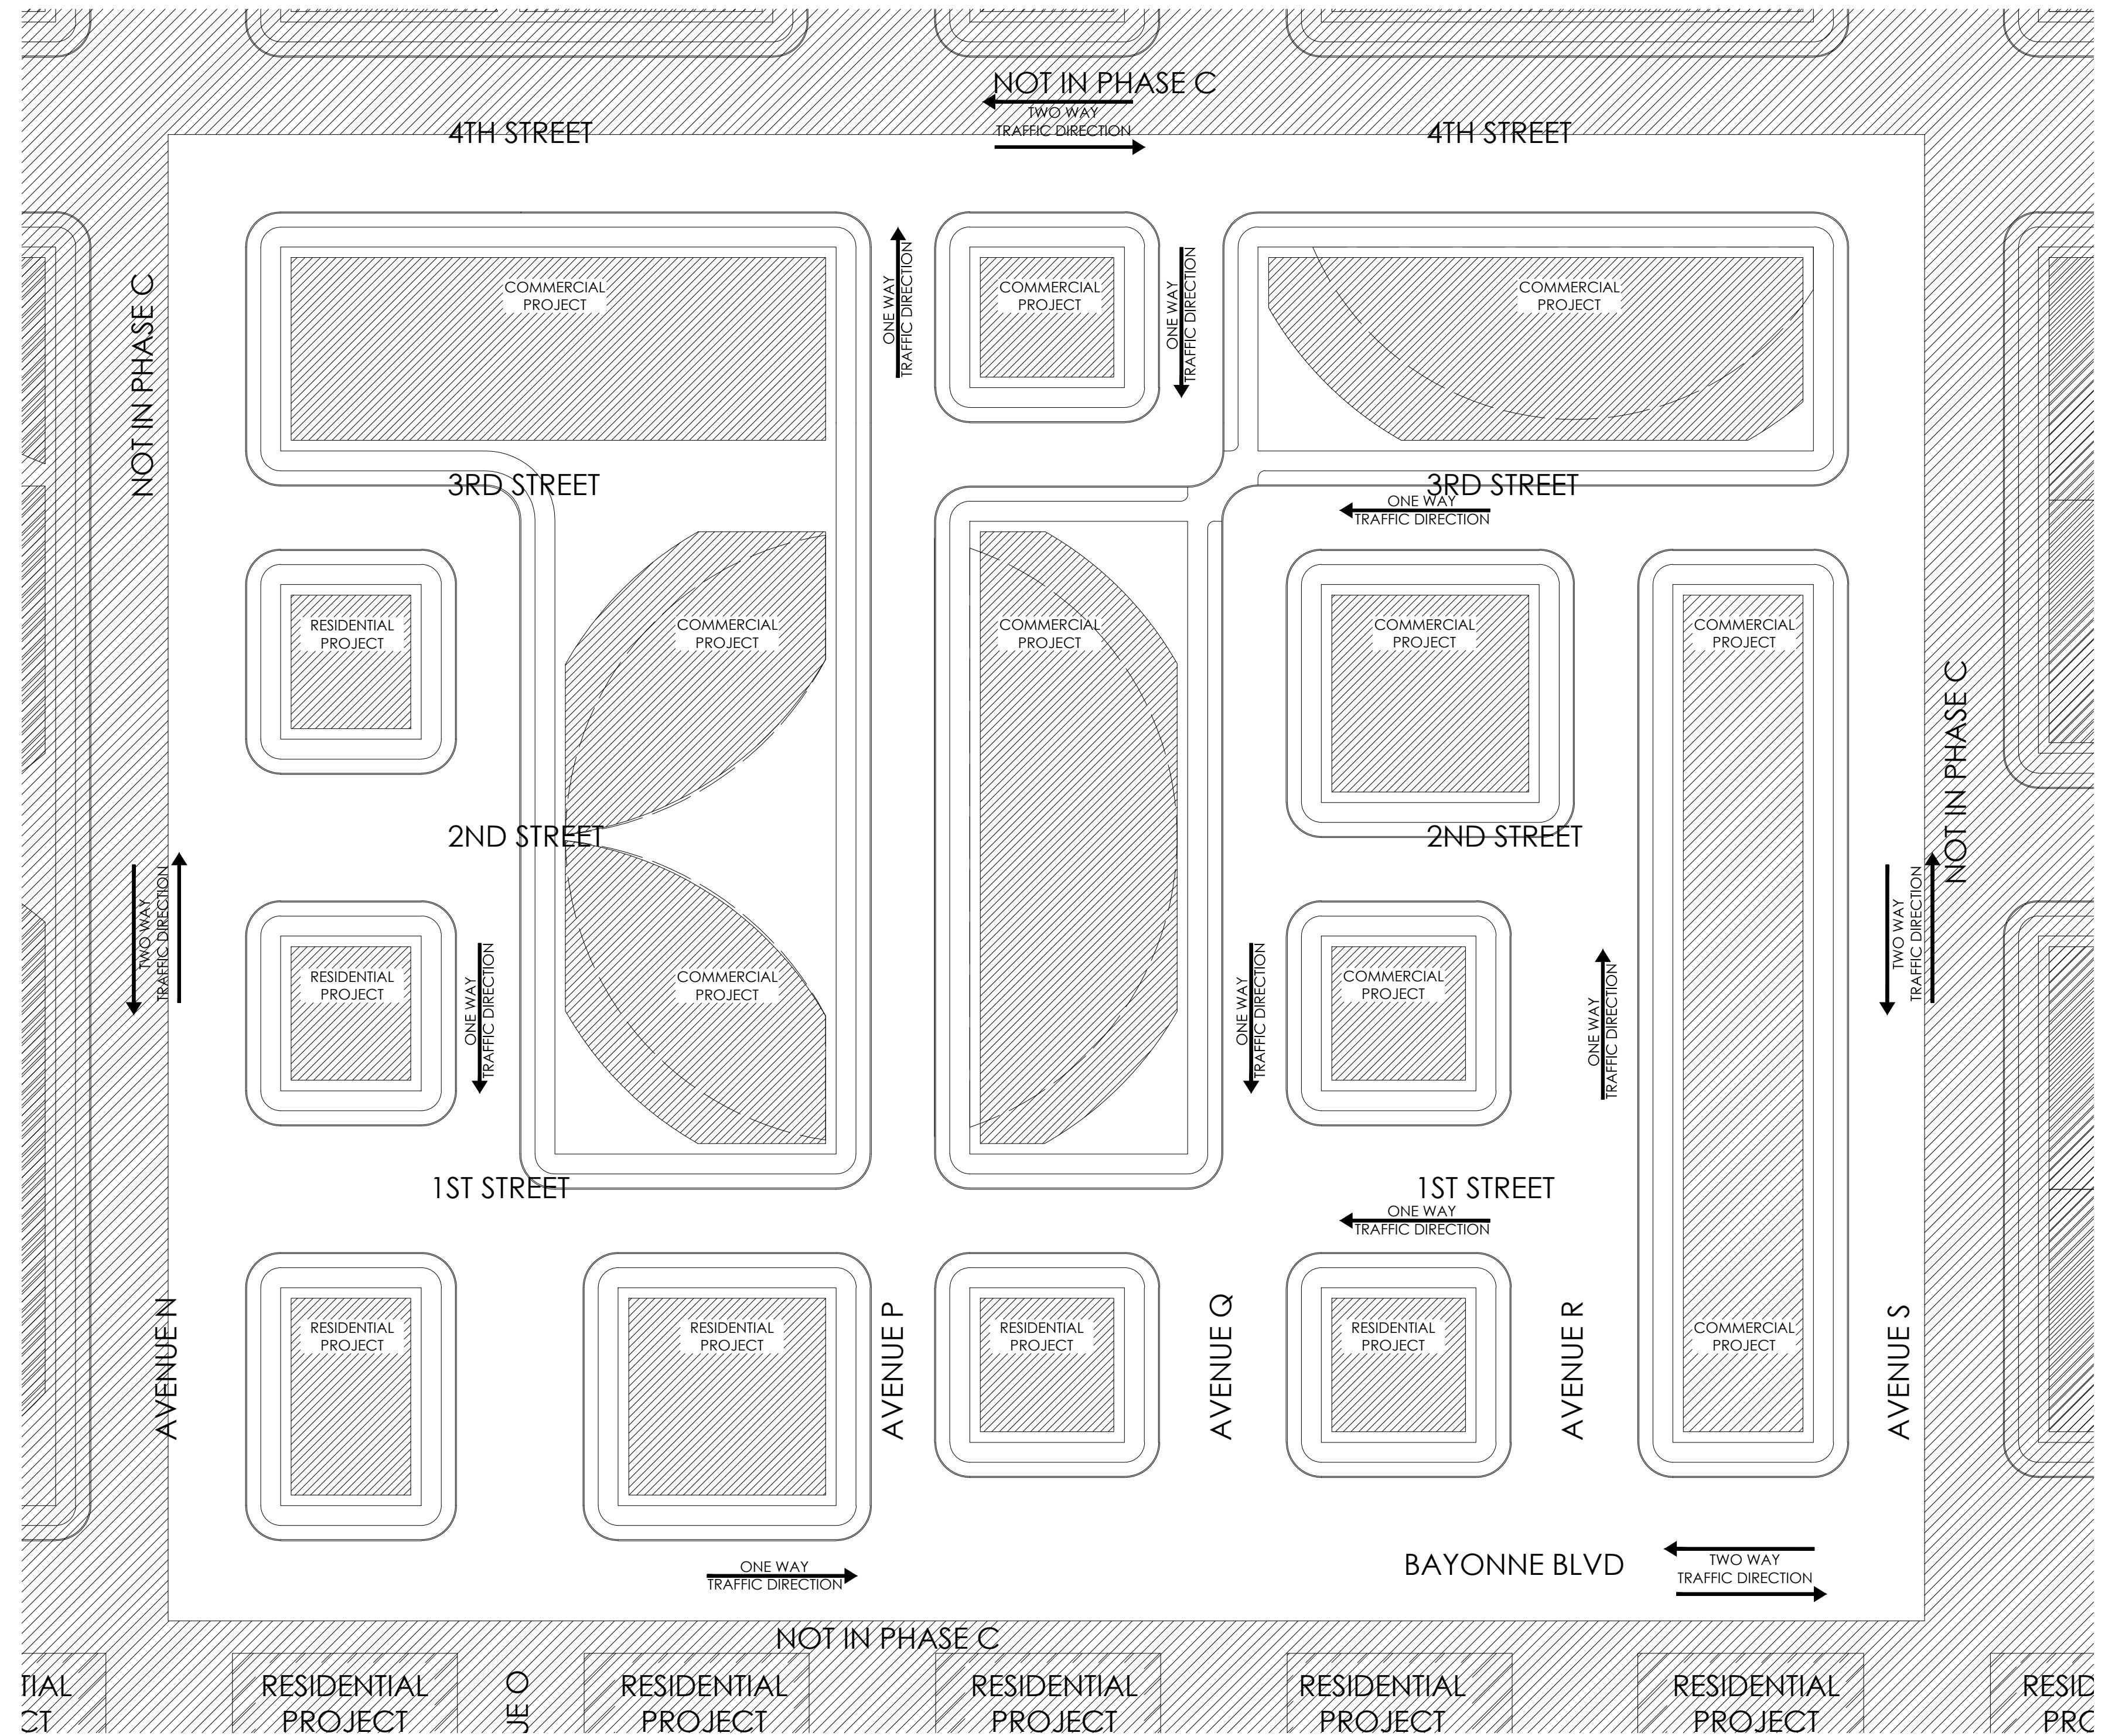

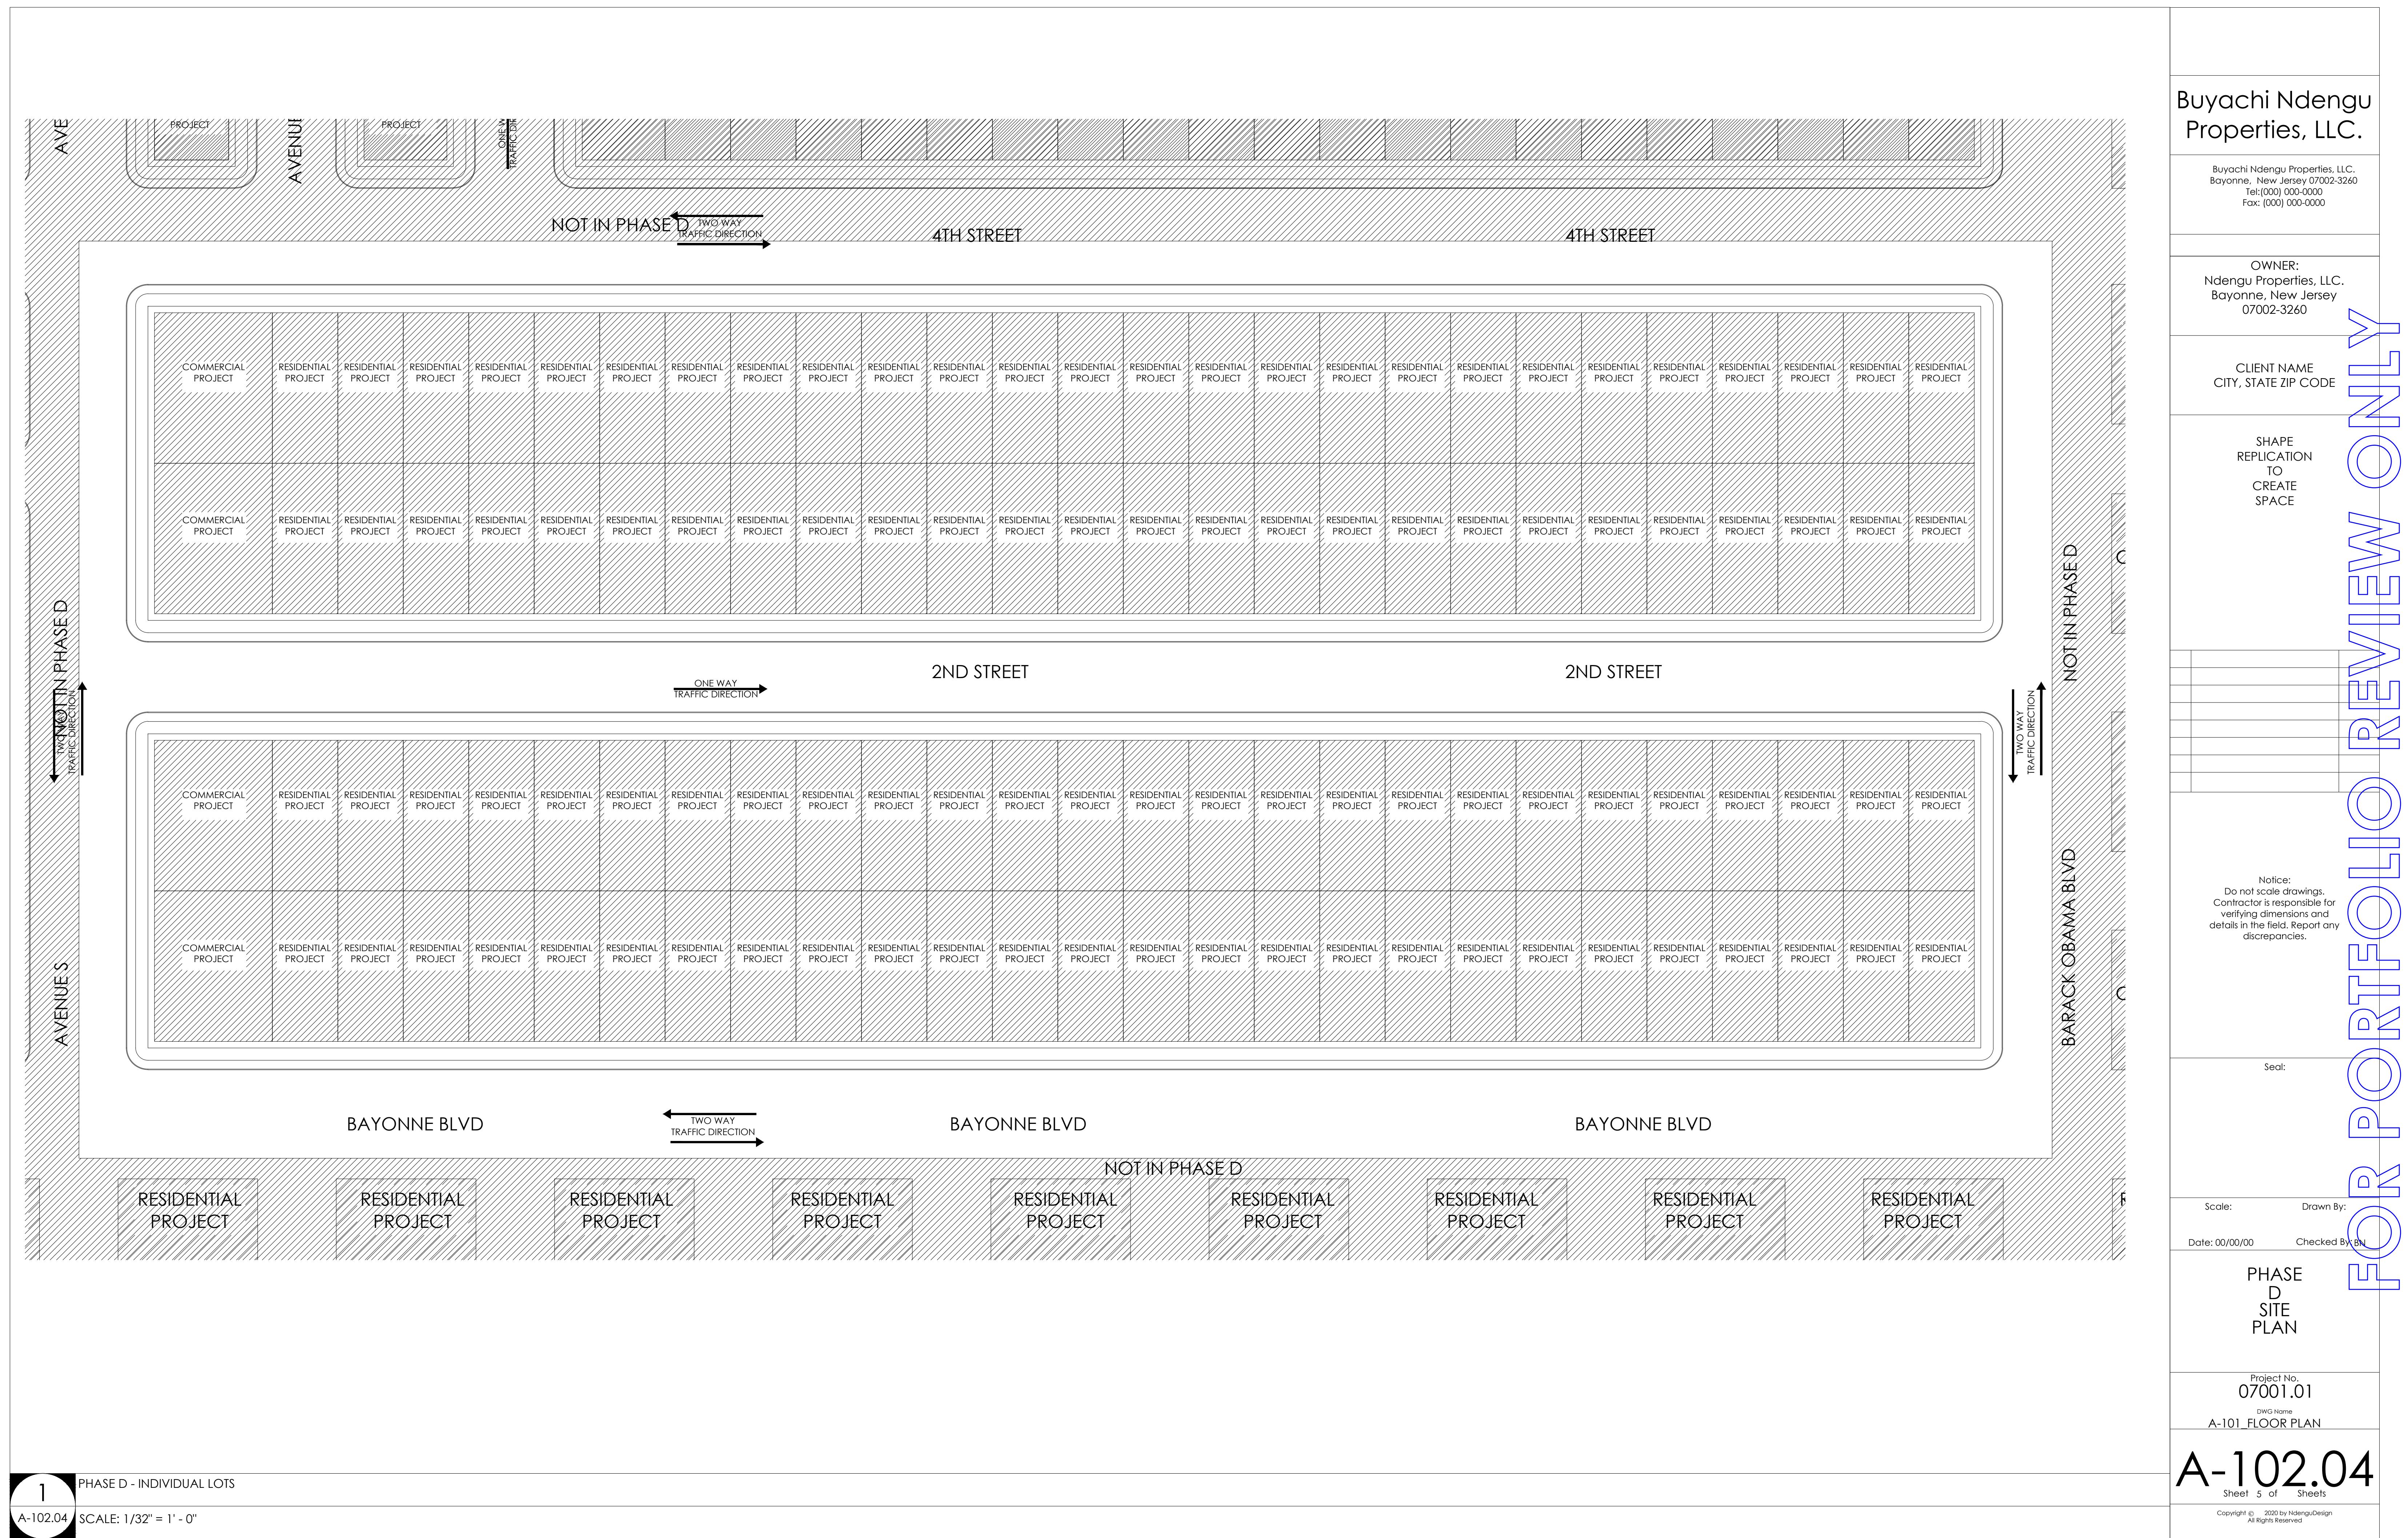

Buyachi Ndengu Properties, LLC.

Buyachi Ndengu Properties, LLC.
Bayonne, New Jersey 07002-3260
Tel: (000) 000-0000
Fax: (000) 000-0000

OWNER:
Ndengu Properties, LLC.
Bayonne, New Jersey
07002-3260

CLIENT NAME
CITY, STATE ZIP CODE

SHAPE
REPLICATION
TO
CREATE
SPACE

FOR PORTFOLIO REVIEW ONLY

Notice:
Do not scale drawings.
Contractor is responsible for
verifying dimensions and
details in the field. Report any
discrepancies.

Seal:


Scale: Drawn By: BN
Date: 00/00/00 Checked By:

PLAN
SITE
PHASE E

Project No.
07001.01
DWG Name
A-102_SITE PLAN - PHASING.dwg

A-102.05
Sheet 1 of Sheets

Copyright © 2020 by NdenguDesign
All Rights Reserved

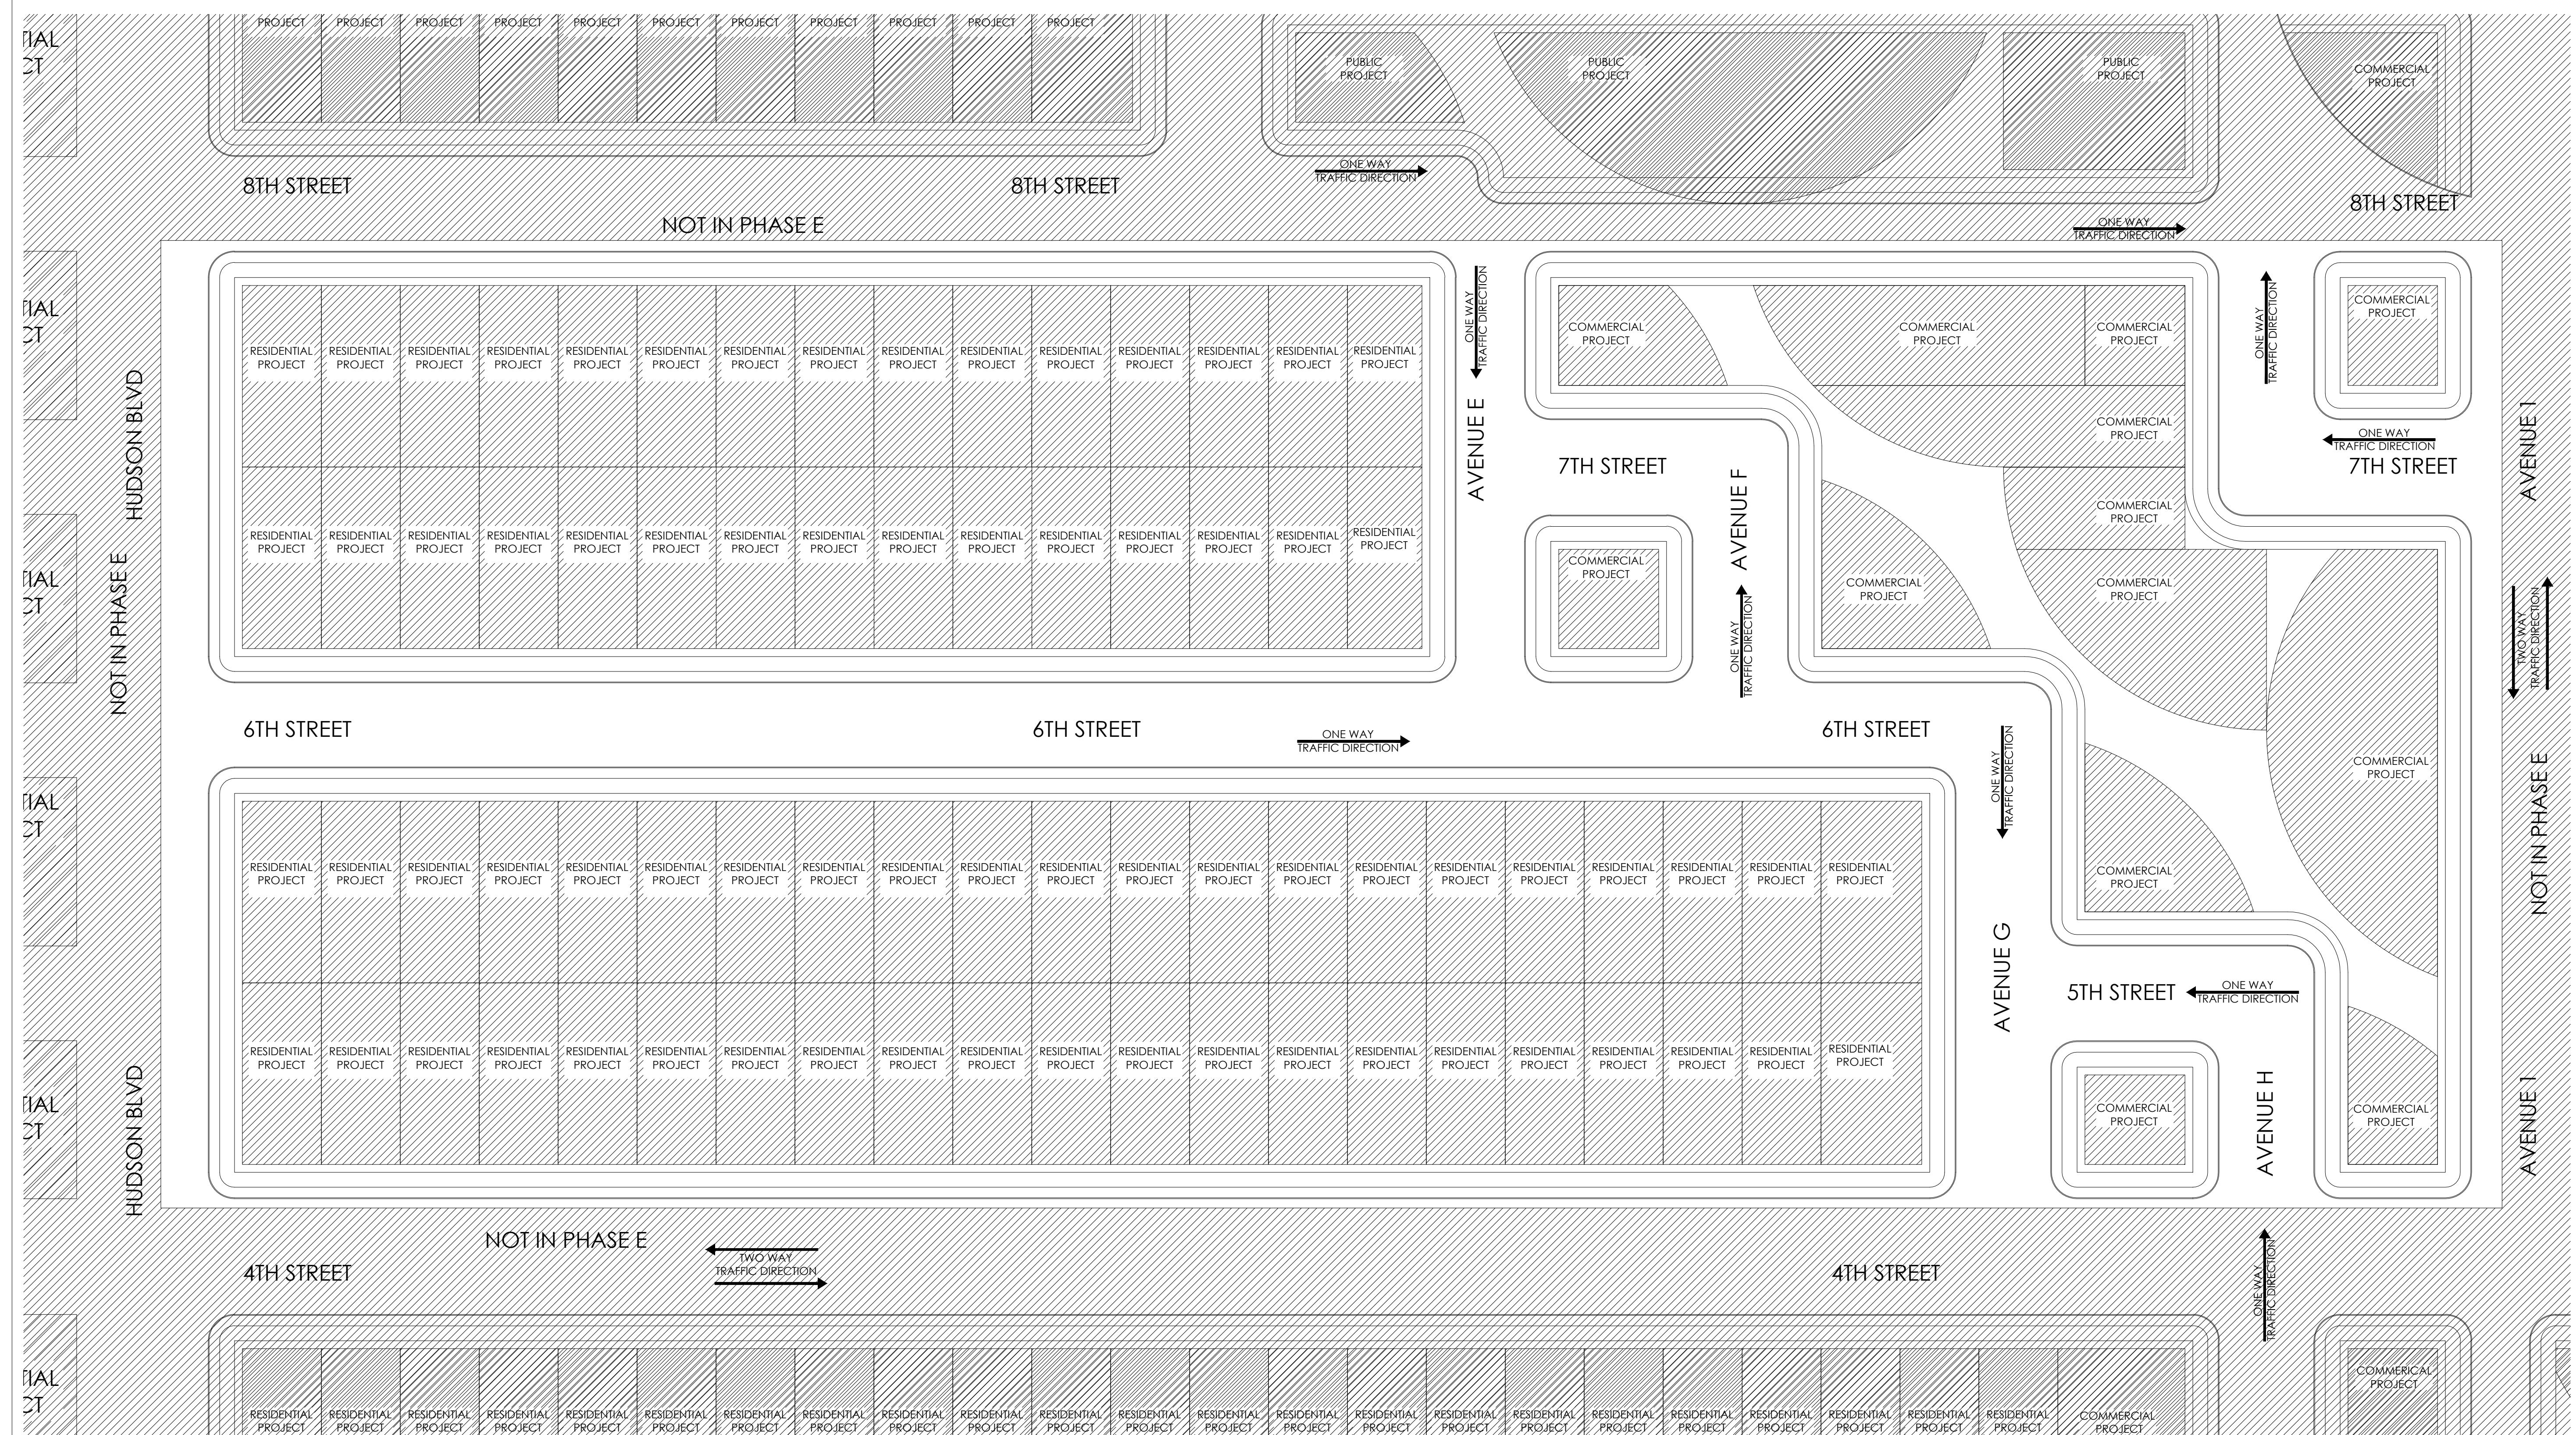

Buyachi Ndengu Properties, LLC.

Buyachi Ndengu Properties, LLC.
Bayonne, New Jersey 07002-3260
Tel: (000) 000-0000
Fax: (000) 000-0000

OWNER:
Ndengu Properties, LLC.
Bayonne, New Jersey
07002-3260

CLIENT NAME
CITY, STATE ZIP CODE

SHAPE
REPLICATION
TO
CREATE
SPACE

Notice:
Do not scale drawings.
Contractor is responsible for
verifying dimensions and
details in the field. Report any
discrepancies.

Seal:

Scale: Drawn By:


Date: 00/00/00 Checked By:

PHASE
F
SITE
PLAN

Project No.
07001.01
DWG Name:
A-101_FLOOR PLAN

A-102.06
Sheet 1 of Sheets

Copyright © 2020 by NdenguDesign
All Rights Reserved

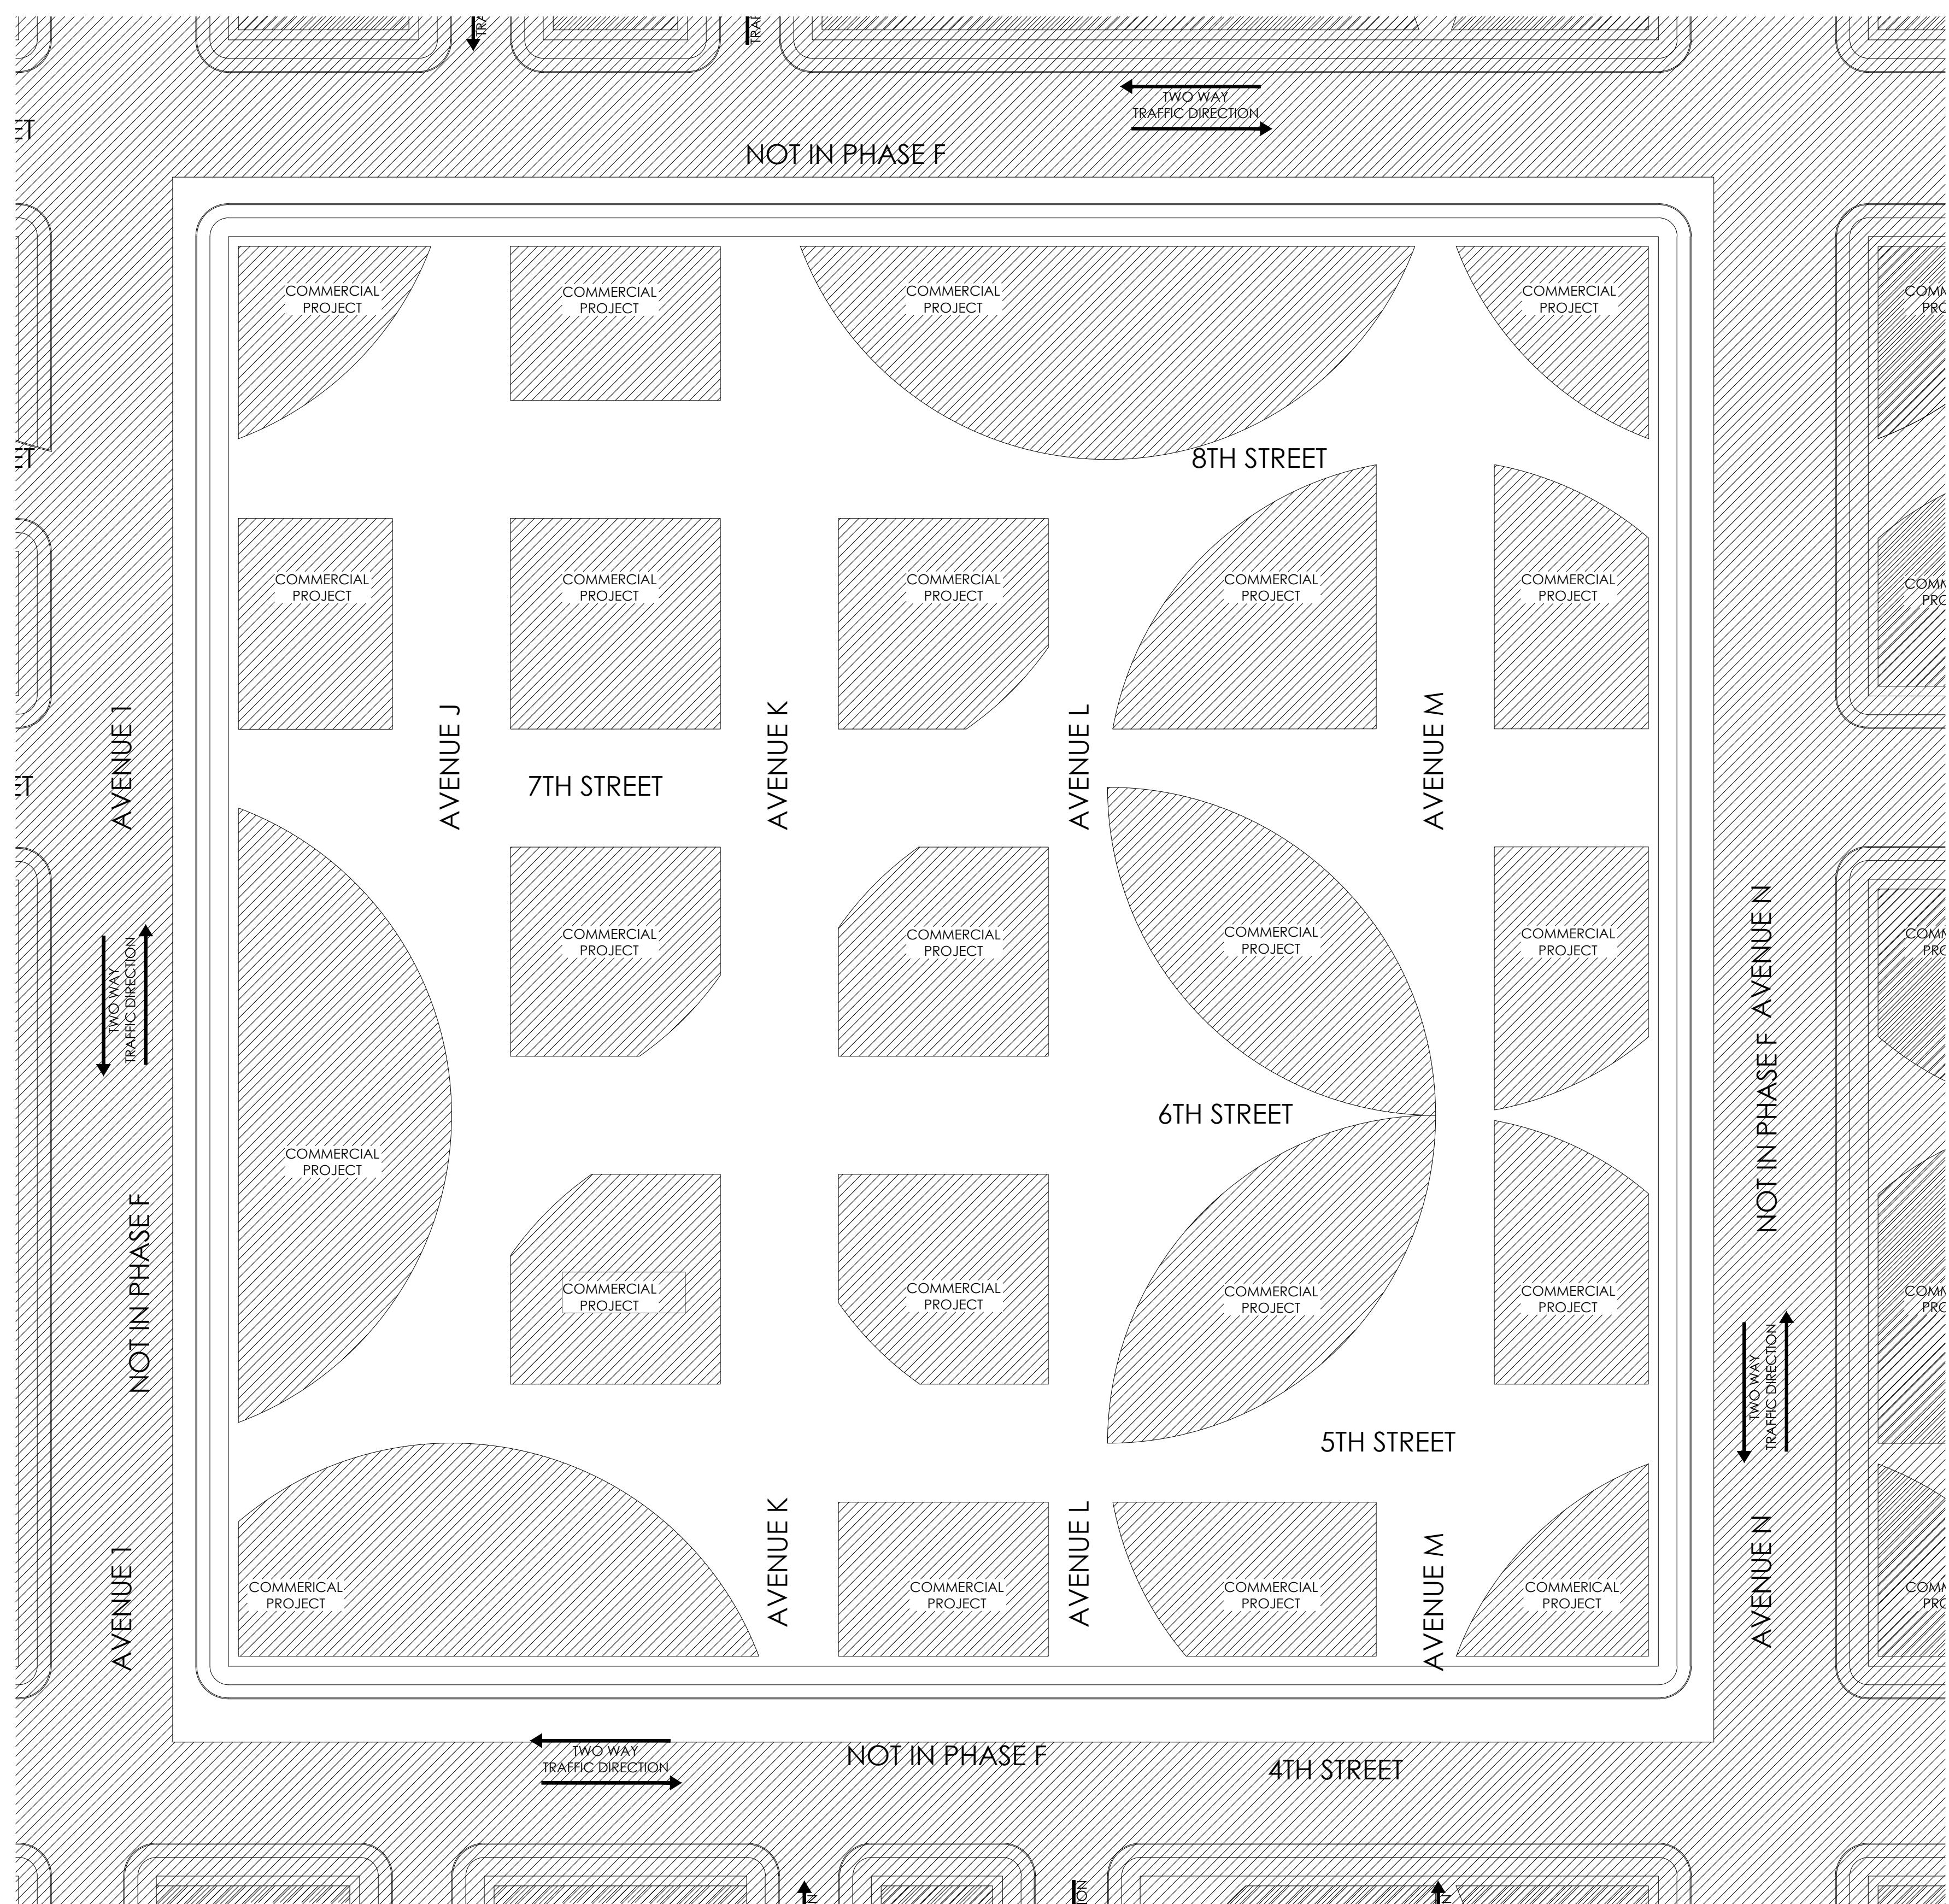

Buyachi Ndengu Properties, LLC.

Buyachi Ndengu Properties, LLC.
Bayonne, New Jersey 07002-3260
Tel: (000) 000-0000
Fax: (000) 000-0000

OWNER:
Ndengu Properties, LLC.
Bayonne, New Jersey
07002-3260

CLIENT NAME
CITY, STATE ZIP CODE

SHAPE
REPLICATION
TO
CREATE
SPACE

FOR PORTFOLIO REVIEW ONLY

Notice:
Do not scale drawings.
Contractor is responsible for
verifying dimensions and
details in the field. Report any
discrepancies.

Seal:


Scale: Drawn By:
Date: 00/00/00 Checked By:

PHASE
G
SITE
PLAN

Project No.
07001.01
DWG Name:
A-101_FLOOR PLAN

A-102.07
Sheet 1 of Sheets

Copyright © 2020 by NdenguDesign
All Rights Reserved

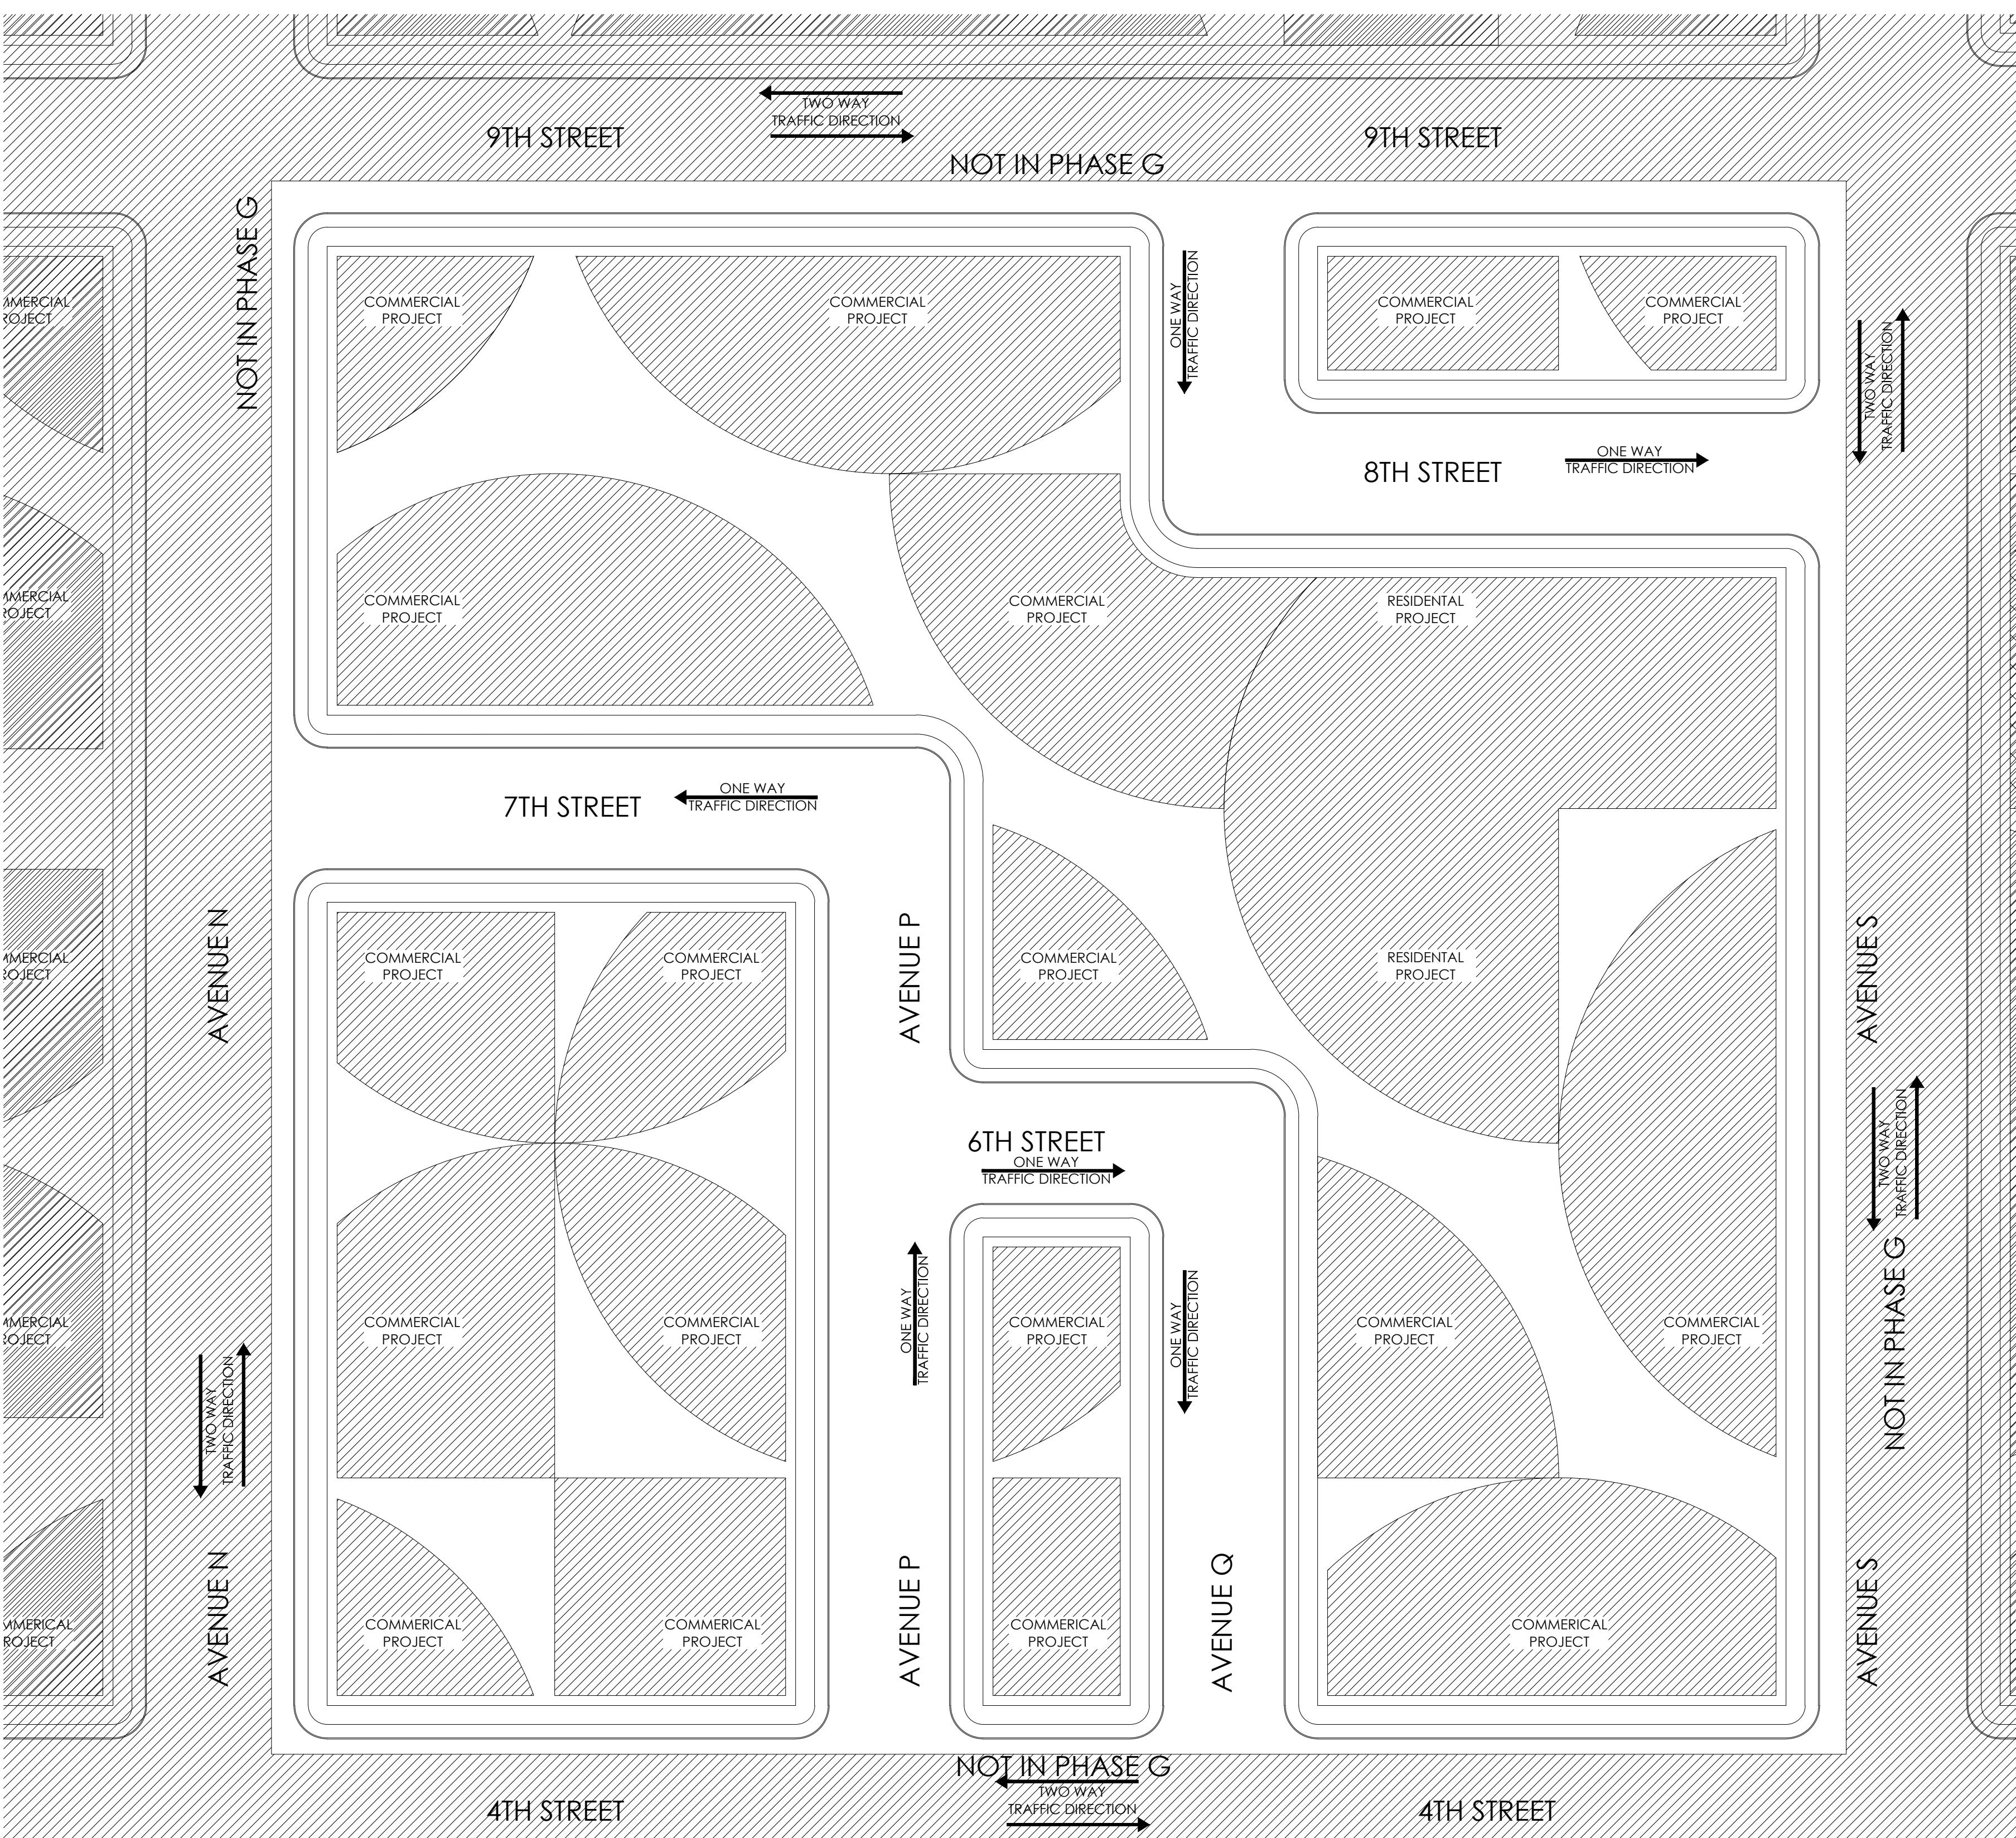

Buyachi Ndengu Properties, LLC.

Buyachi Ndengu Properties, LLC,
Bayonne, New Jersey 07002-3260
Tel: (000) 000-0000
Fax: (000) 000-0000

OWNER:
Ndengu Properties, LLC,
Bayonne, New Jersey
07002-3260

CLIENT NAME
CITY, STATE ZIP CODE

SHAPE
REPLICATION
TO
CREATE
SPACE

FOR PORTFOLIO REVIEW ONLY

Notice:
Do not scale drawings.
Contractor is responsible for
verifying dimensions and
details in the field. Report any
discrepancies.

Seal:


Scale: Drawn By:
Date: 00/00/00 Checked By: BN

PHASE
K
SITE
PLAN

Project No.
07001.01
DWG Name:
A-101_FLOOR PLAN

A-102.10
Sheet 1 of Sheets

Copyright © 2020 by Ndengu-Design
All Rights Reserved

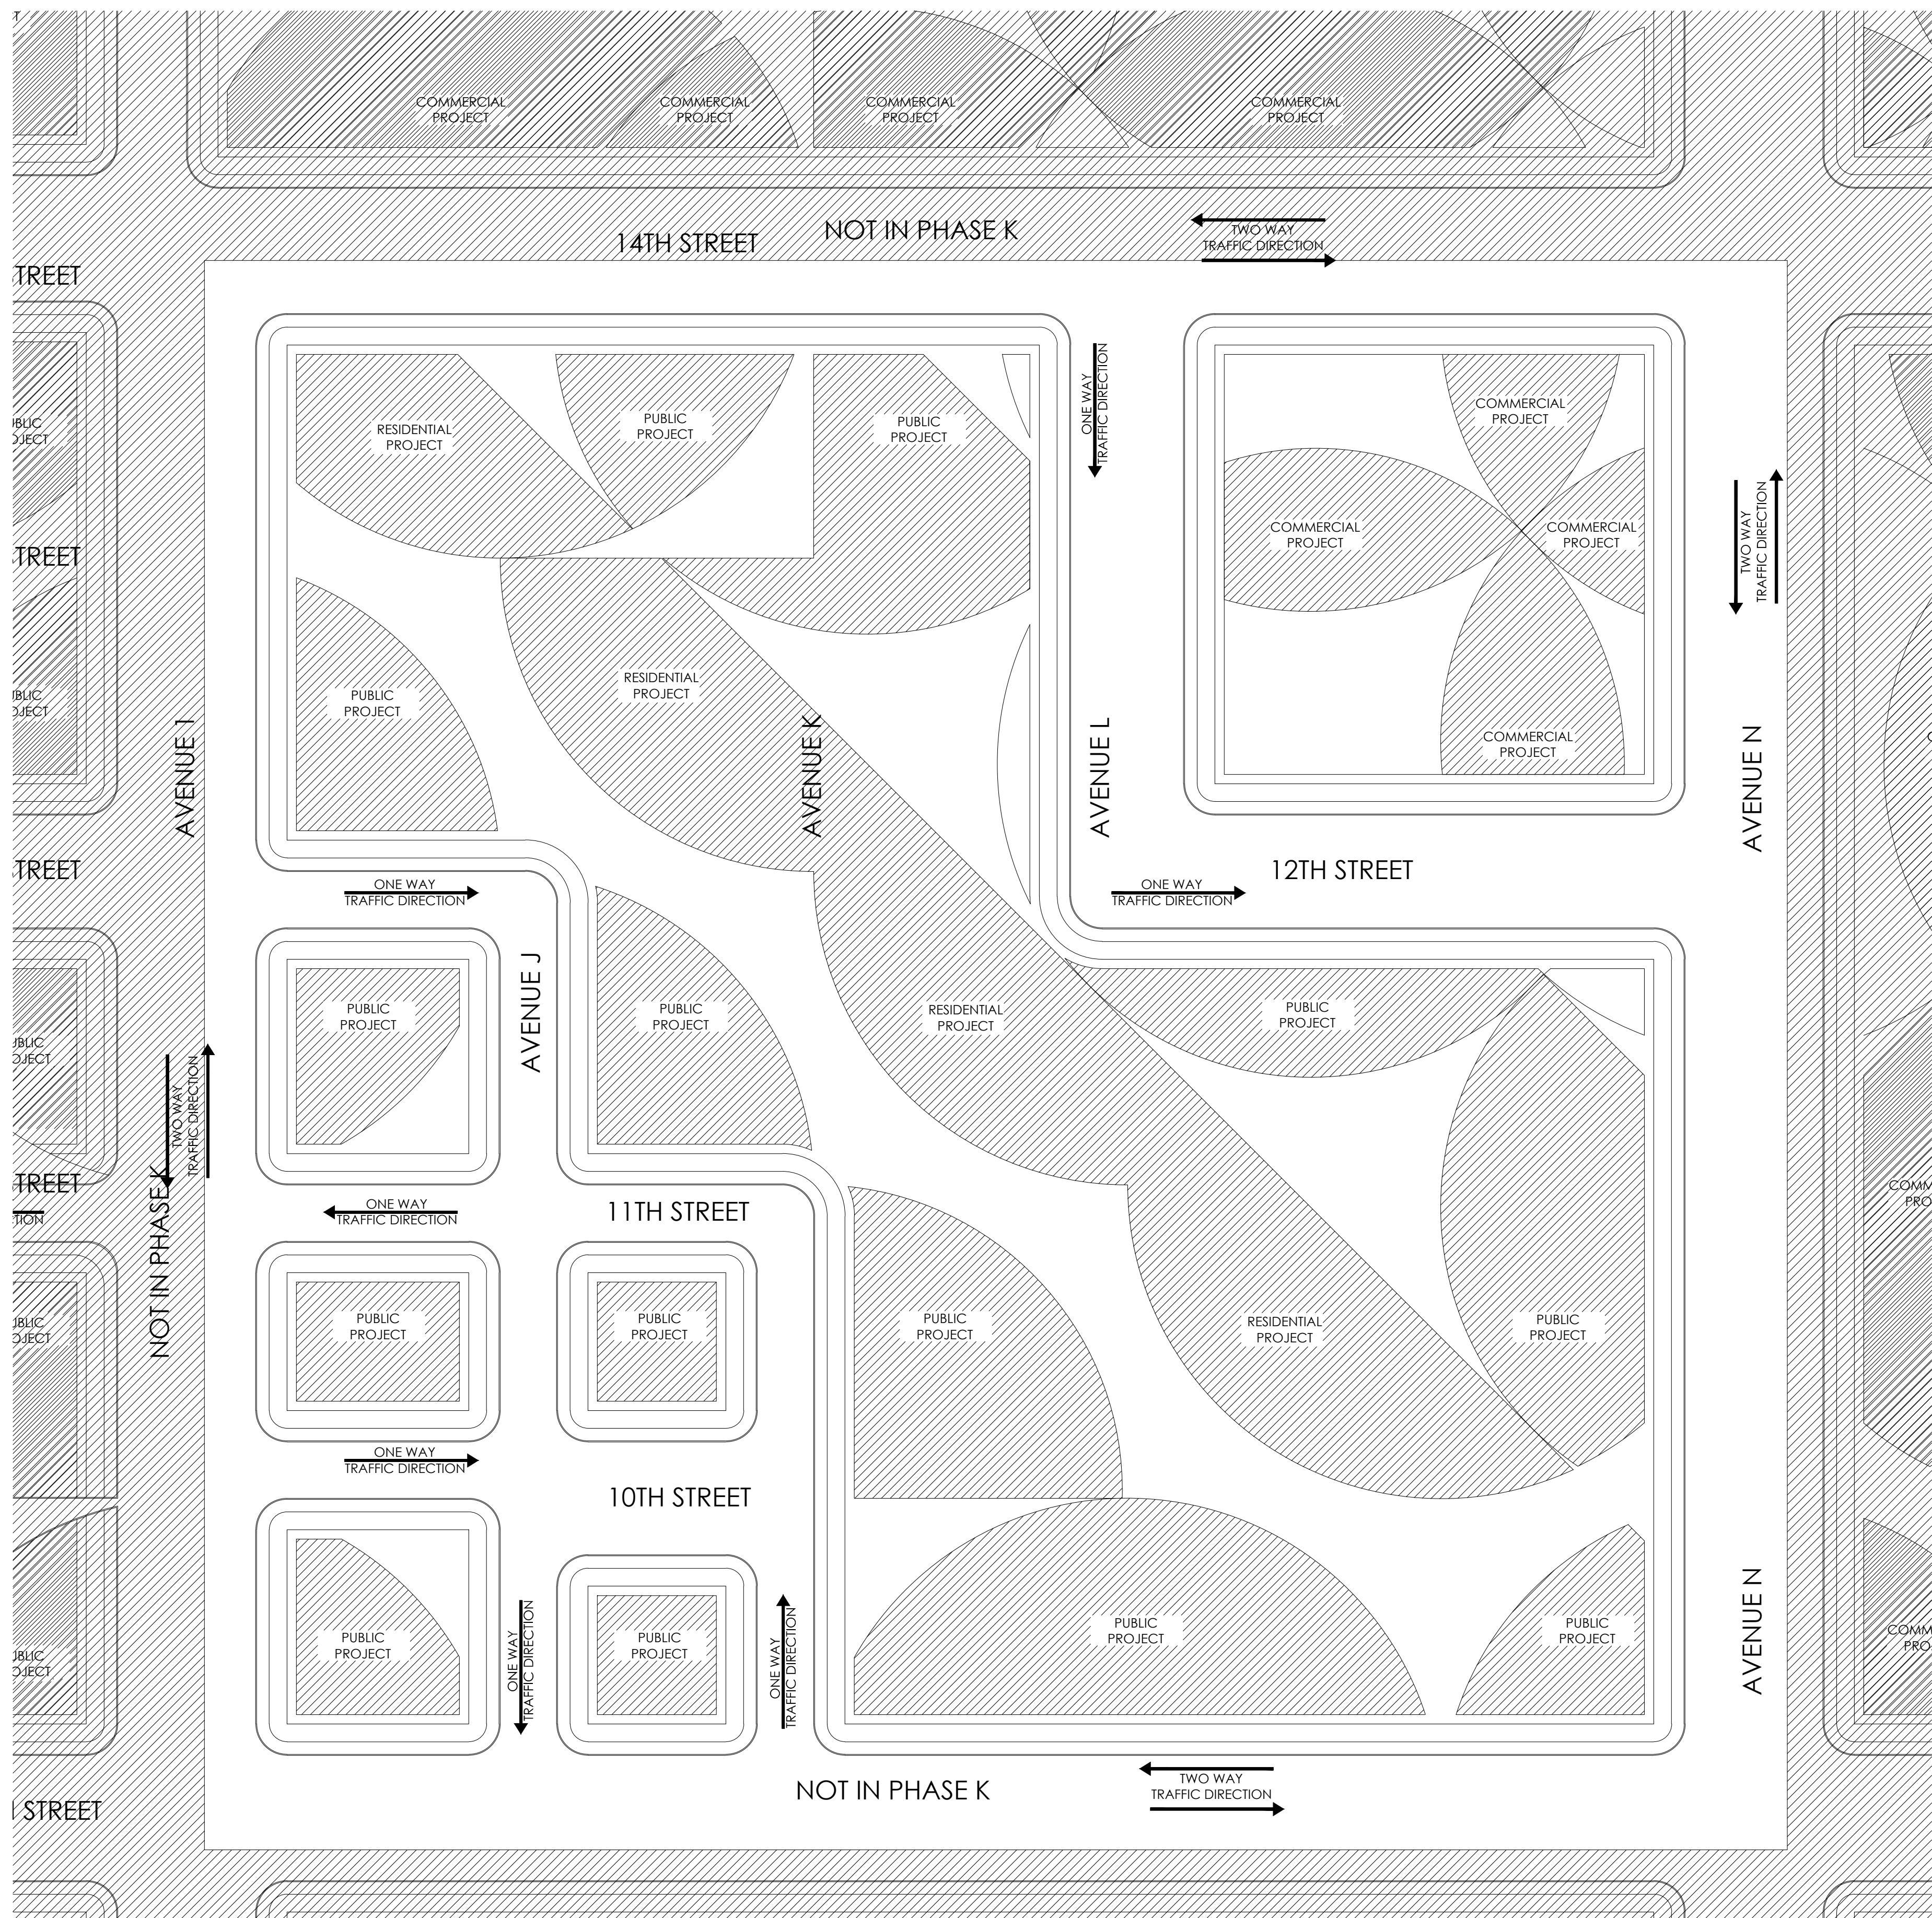

Buyachi Ndengu Properties, LLC.

Buyachi Ndengu Properties, LLC.
Bayonne, New Jersey 07002-3260
Tel: (000) 000-0000
Fax: (000) 000-0000

OWNER:
Ndengu Properties, LLC.
Bayonne, New Jersey
07002-3260

CLIENT NAME
CITY, STATE ZIP CODE

SHAPE
REPLICATION
TO
CREATE
SPACE

FOR PORTFOLIO REVIEW ONLY

Notice:
Do not scale drawings.
Contractor is responsible for
verifying dimensions and
details in the field. Report any
discrepancies.

Seal:


Scale: Drawn By:
Date: 00/00/00 Checked By: BN


PHASE
L
SITE
PLAN

Project No.
07001.01
DWG Name:
A-102 SITE PLAN - PHASING

A-102.11
Sheet 1 of Sheets

Copyright © 2020 by Ndengu/Design
All Rights Reserved

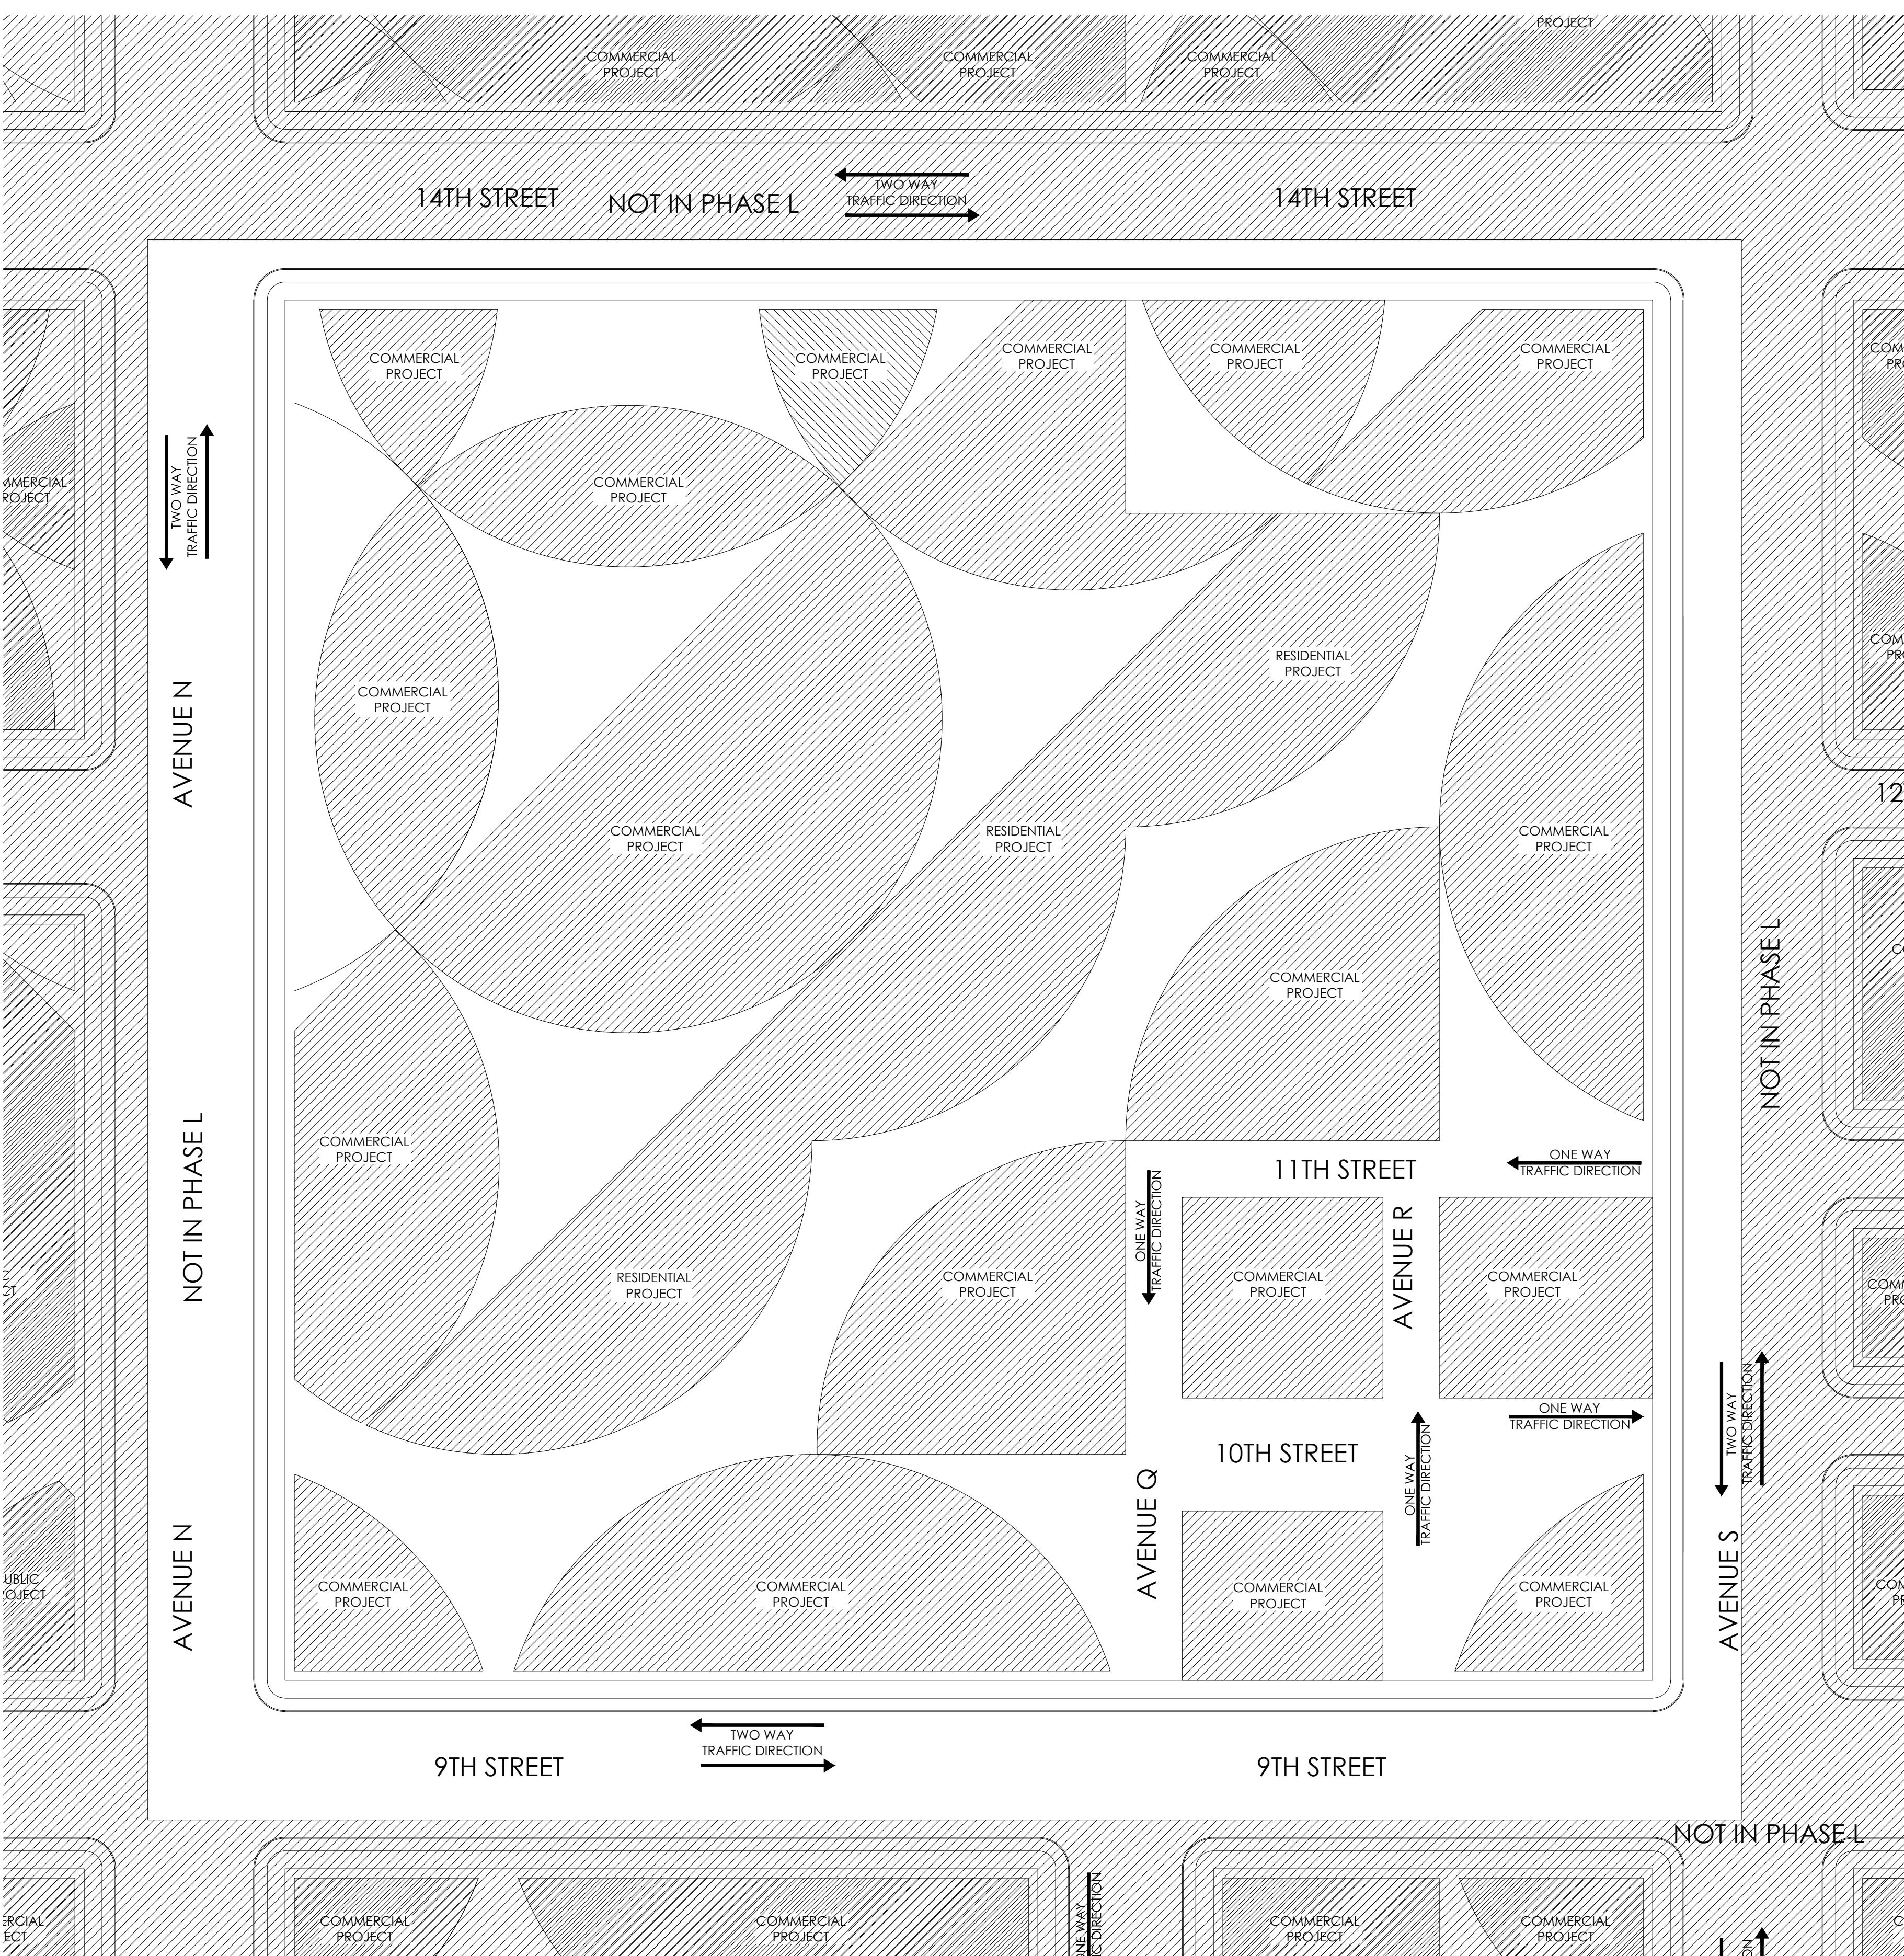

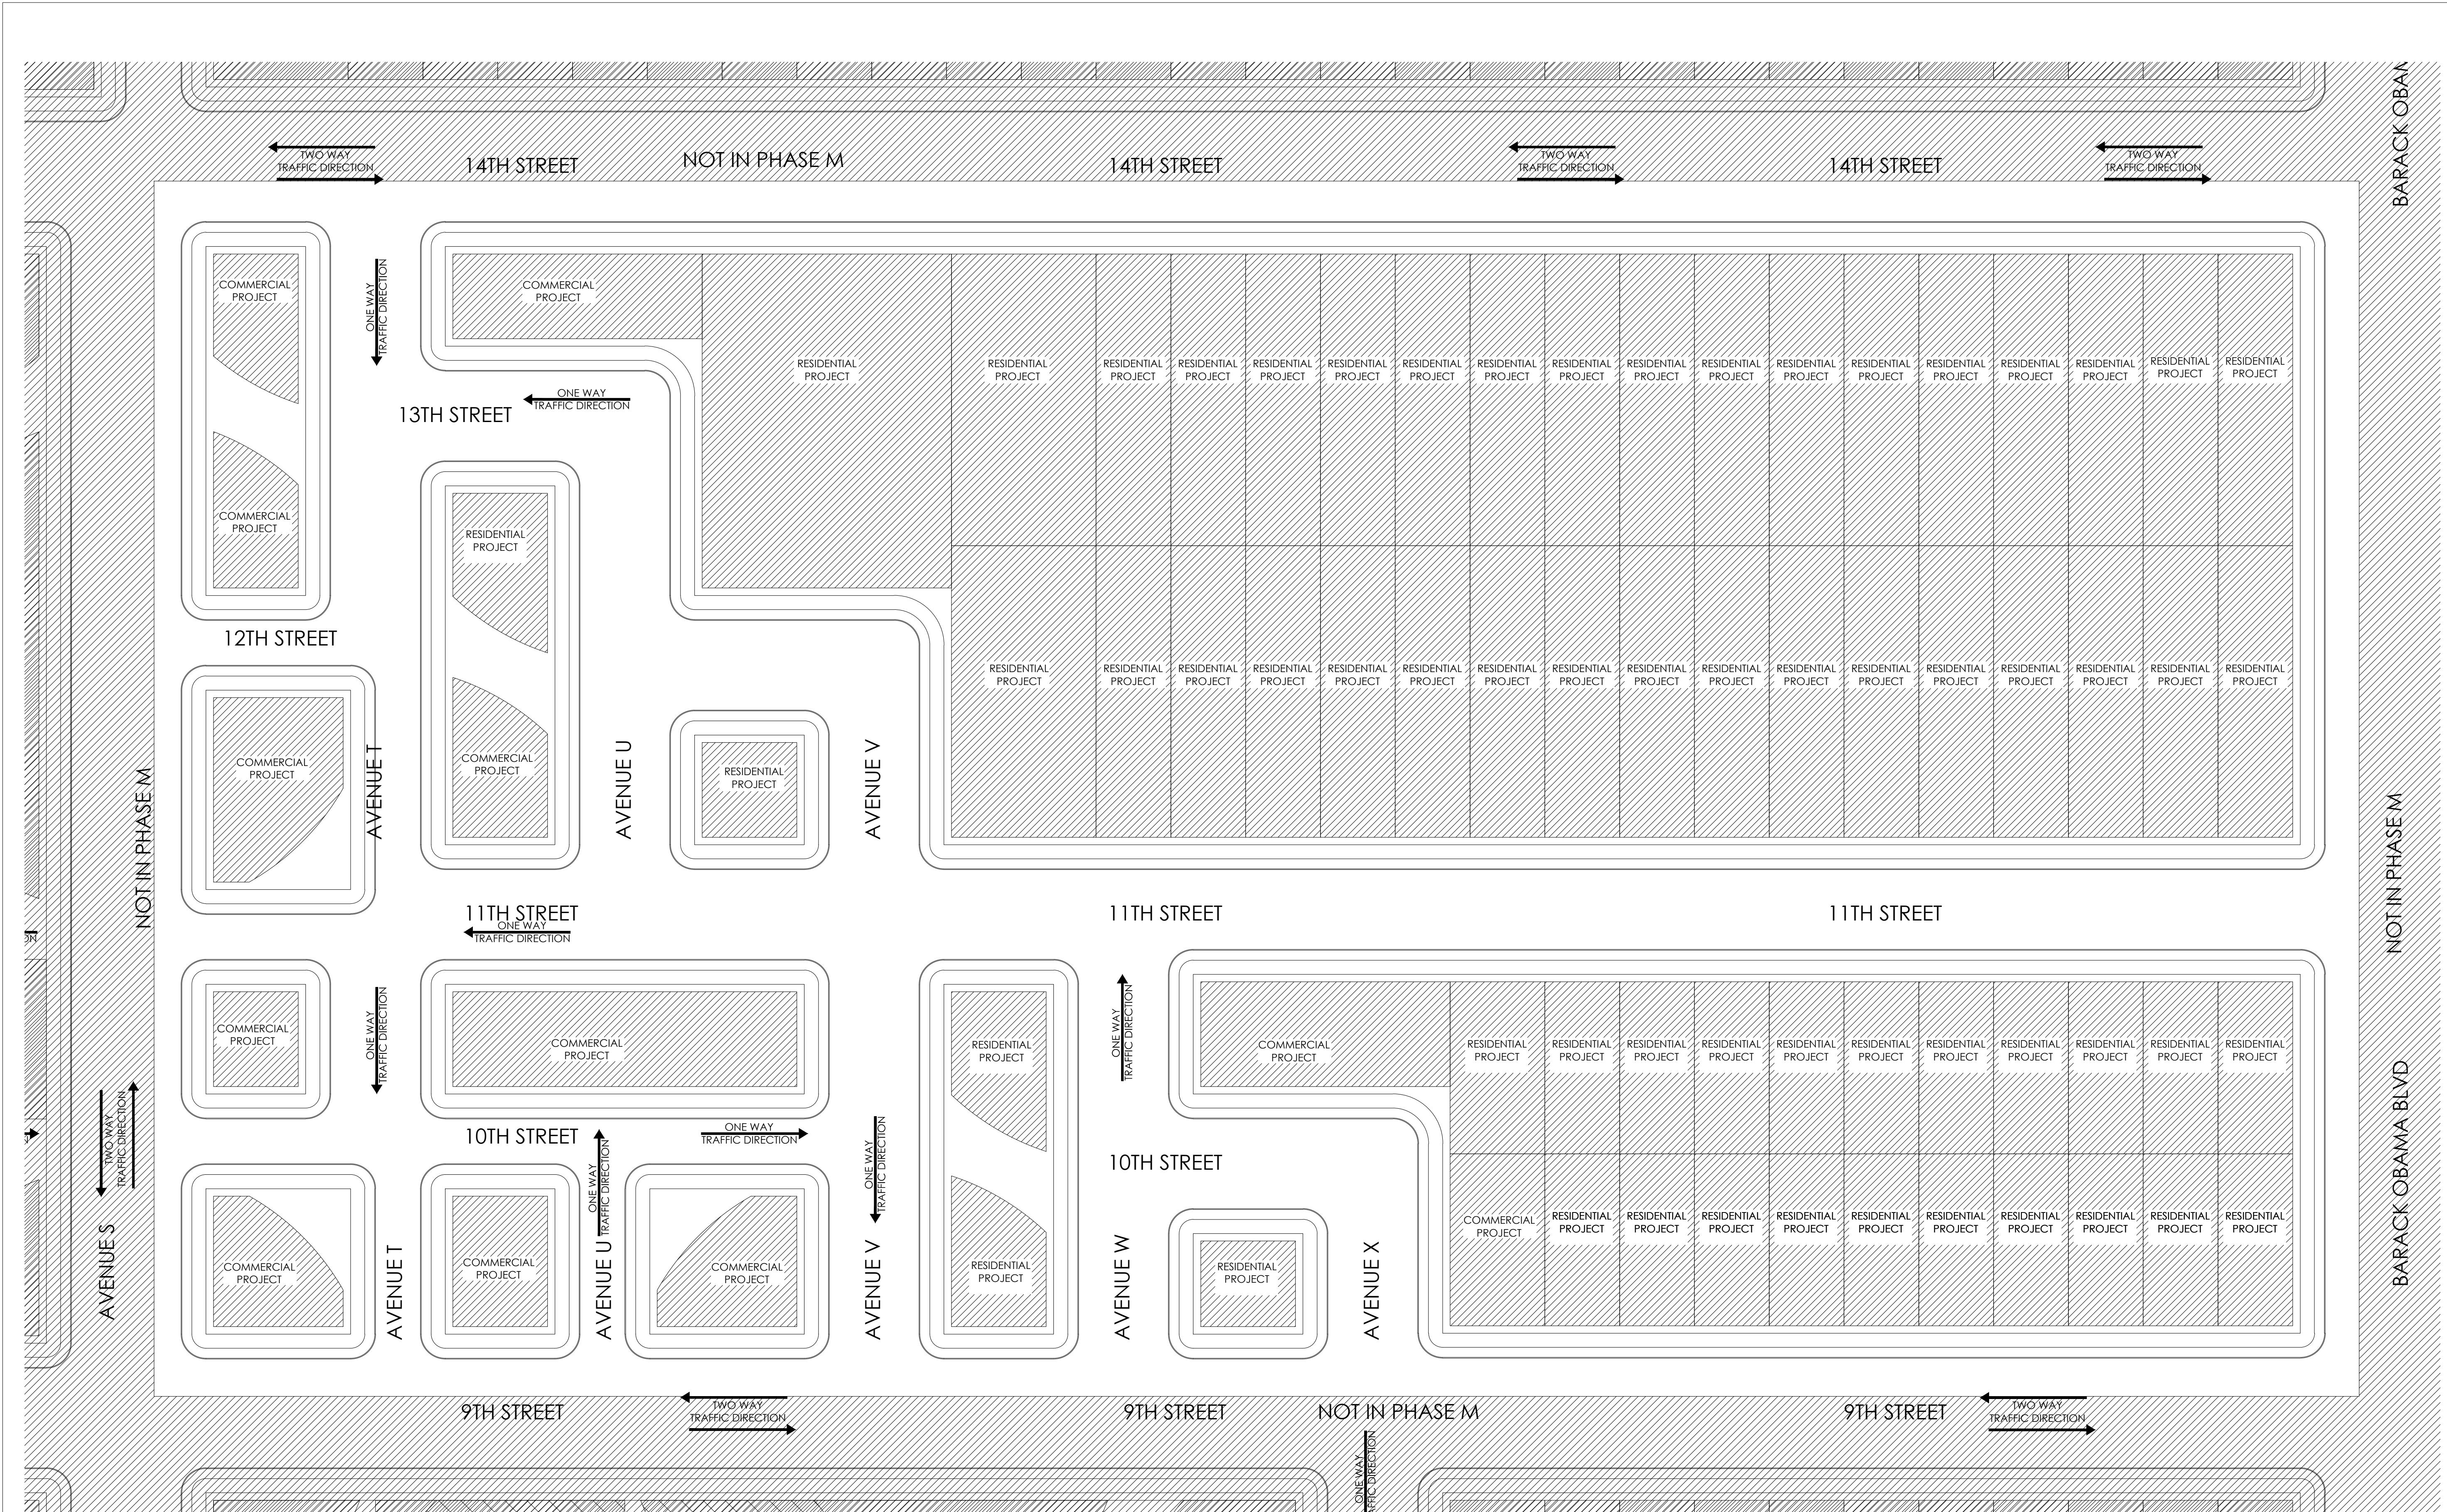

Buyachi Ndengu Properties, LLC.

Buyachi Ndengu Properties, LLC.
Bayonne, New Jersey 07002-3260
Tel: (000) 000-0000
Fax: (000) 000-0000

OWNER:
Ndengu Properties, LLC.
Bayonne, New Jersey
07002-3260

CLIENT NAME
CITY, STATE ZIP CODE

SHAPE
REPLICATION
TO
CREATE
SPACE

FOR PORTFOLIO REVIEW ONLY

Notice:
Do not scale drawings.
Contractor is responsible for verifying dimensions and details in the field. Report any discrepancies.

Seal:

Scale: Drawn By:

Date: 00/00/00 Checked By:

PHASE
M
SITE
PLAN

Project No.
07001.01
DWG Name
A-102 SITE PLAN - PHASING

A-102.12
Sheet 1 of Sheets

Copyright © 2020 by Ndengu/Design
All Rights Reserved

Buyachi Ndengu Properties, LLC.

Buyachi Ndengu Properties, LLC.
Bayonne, New Jersey 07002-3260
Tel: (000) 000-0000
Fax: (000) 000-0000

OWNER:
Ndengu Properties, LLC.
Bayonne, New Jersey
07002-3260

CLIENT NAME
CITY, STATE ZIP CODE

SHAPE
REPLICATION
TO
CREATE
SPACE

Notice:
Do not scale drawings.
Contractor is responsible for
verifying dimensions and
details in the field. Report any
discrepancies.

Seal:


Scale: Drawn By:
Date: 00/00/00 Checked By: DWG Home

PHASE
P
SITE
PLAN

Project No.
07001.01
DWG Home
A-102_SITE PLAN

A-102.14
Sheet 1 of Sheets
Copyright © 2020 by Ndengu/Design
All Rights Reserved

FOR PORTFOLIO REVIEW ONLY

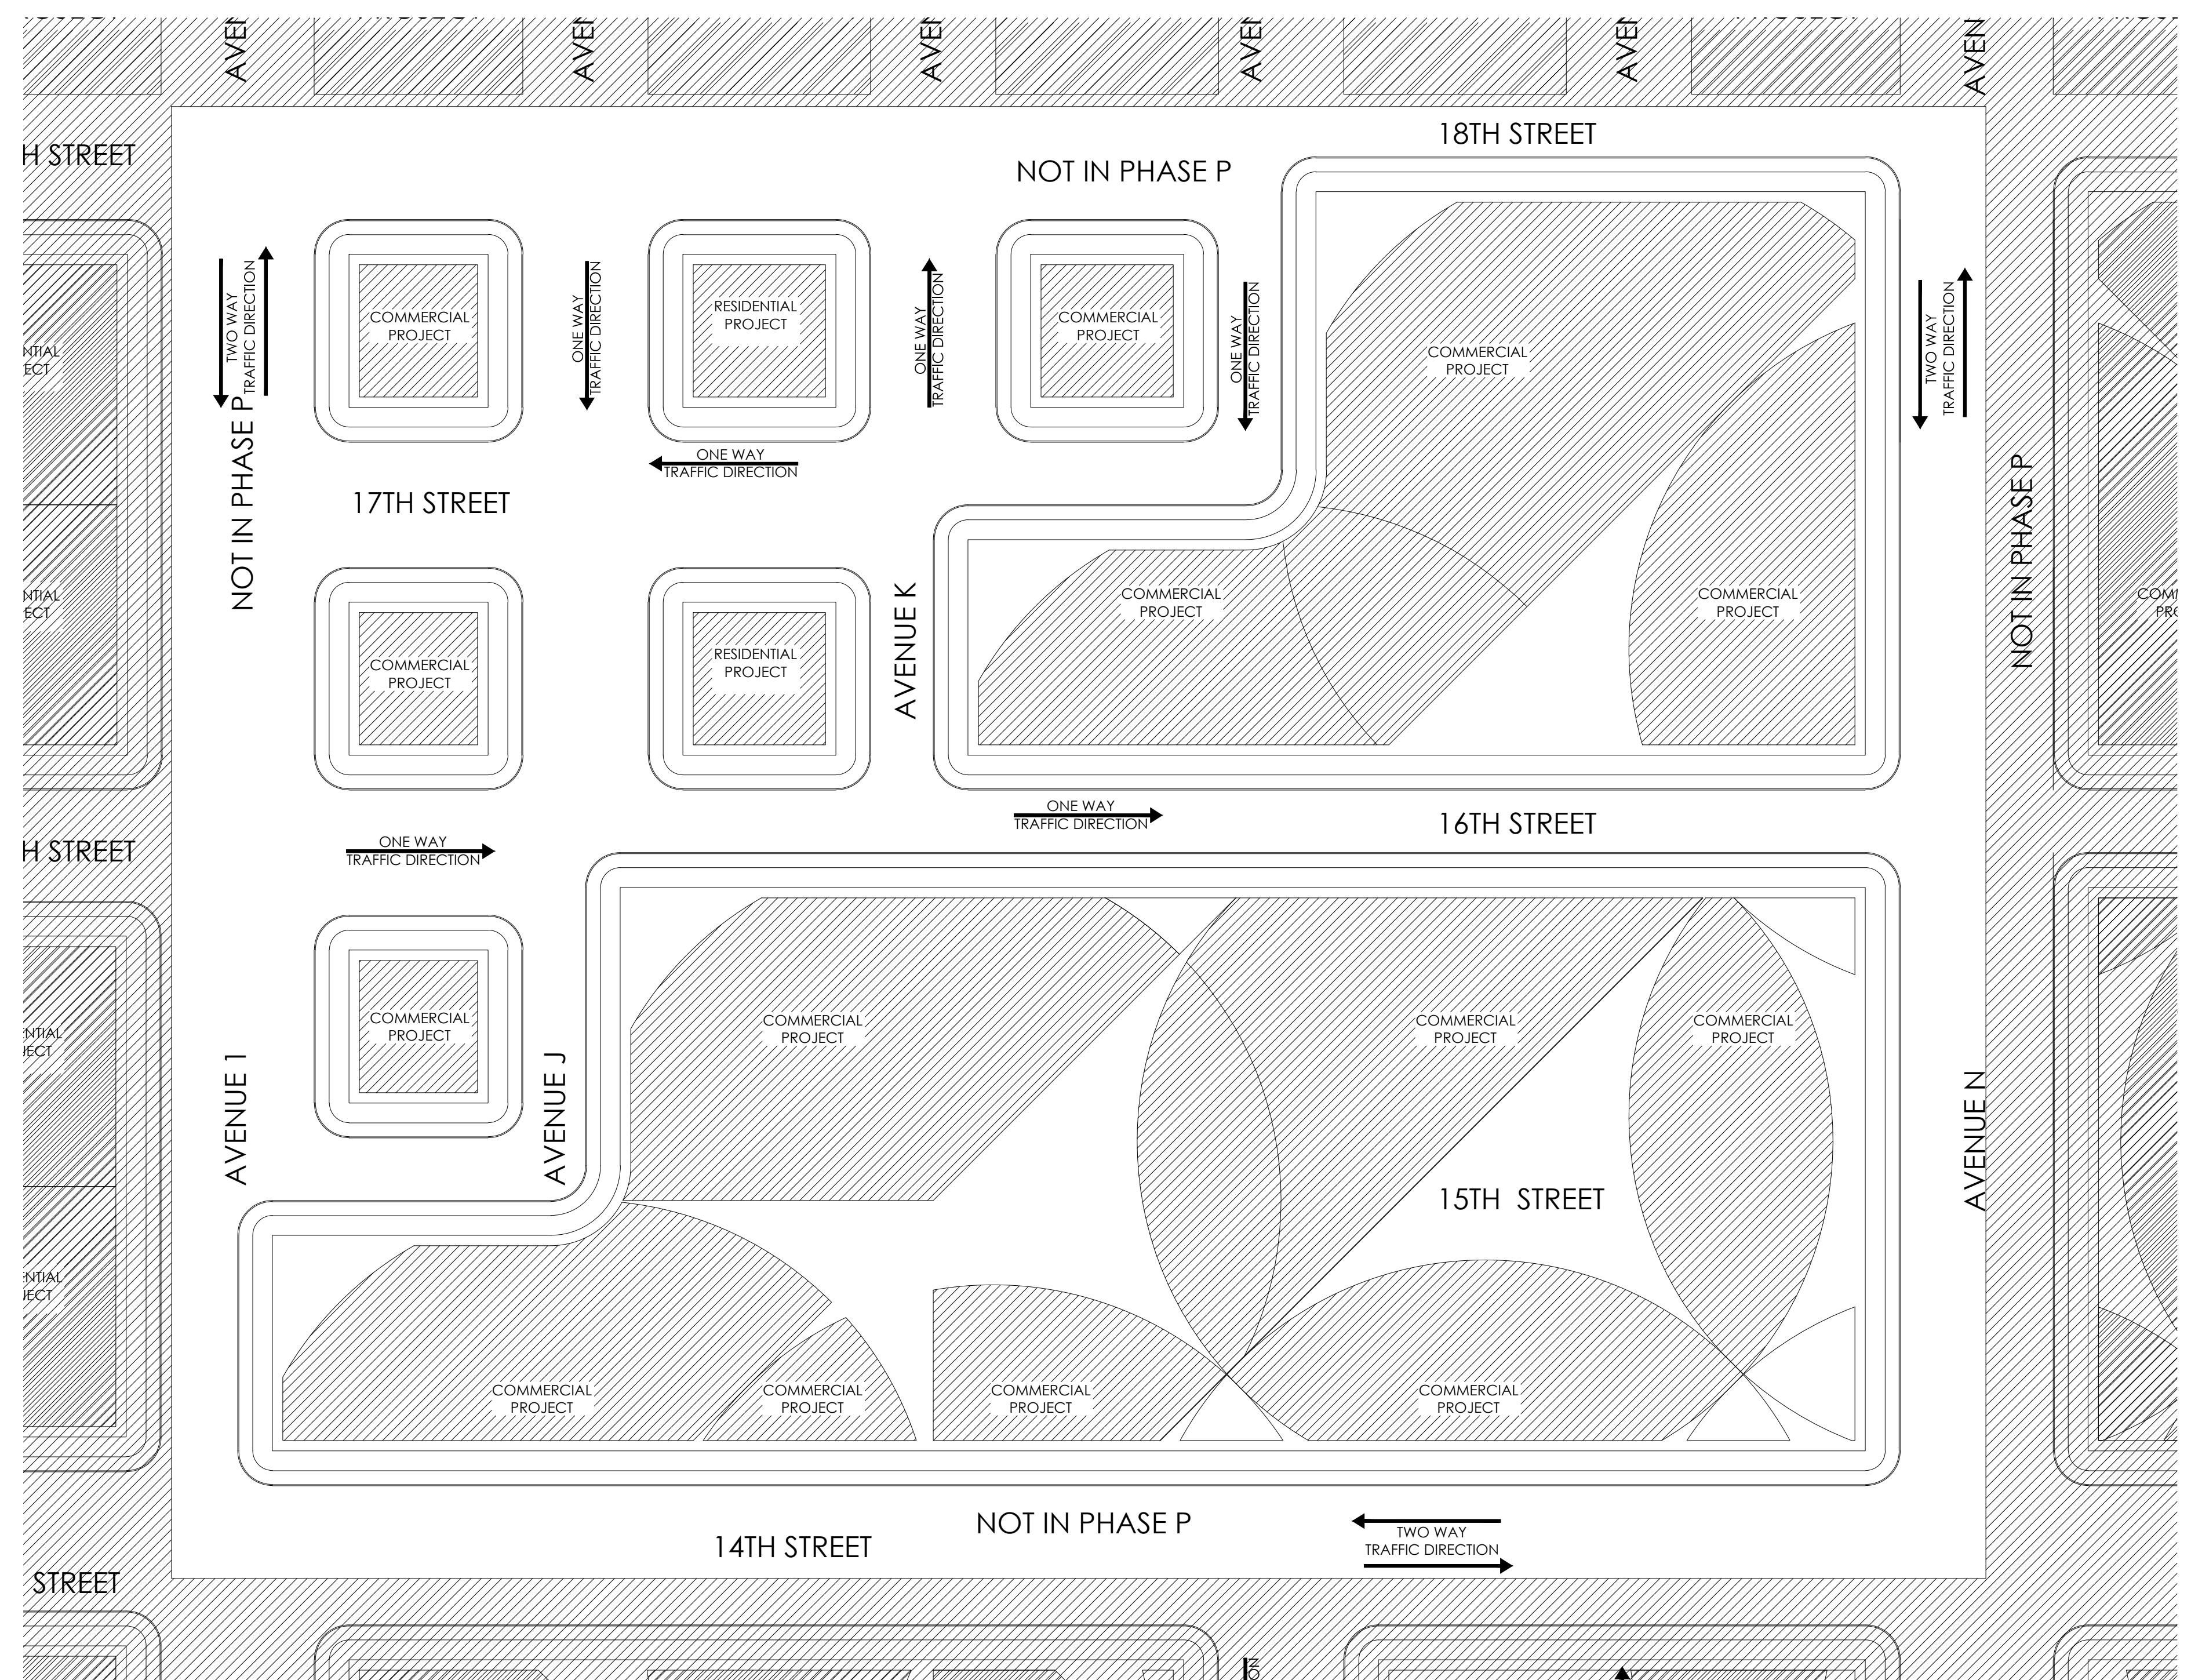

1

PHASE P - INDIVIDUAL LOTS

A-102.14 SCALE: 1/32" = 1'-0"

Buyachi Ndengu Properties, LLC.

Buyachi Ndengu Properties, LLC.
Bayonne, New Jersey 07002-3260
Tel: (000) 000-0000
Fax: (000) 000-0000

OWNER:
Ndengu Properties, LLC.
Bayonne, New Jersey
07002-3260

CLIENT NAME
CITY, STATE ZIP CODE

SHAPE
REPLICATION
TO
CREATE
SPACE

FOR PORTFOLIO REVIEW ONLY

Notice:
Do not scale drawings.
Contractor is responsible for
verifying dimensions and
details in the field. Report any
discrepancies.

Seal:


Scale: Drawn By:
Date: 00/00/00 Checked By: BN

PHASE
Q
SITE
PLAN

Project No.
07001.01
DWG Name
A-101_FLOOR PLAN

A-102.15
Sheet 1 of Sheets

Copyright © 2020 by NdenguDesign
All Rights Reserved

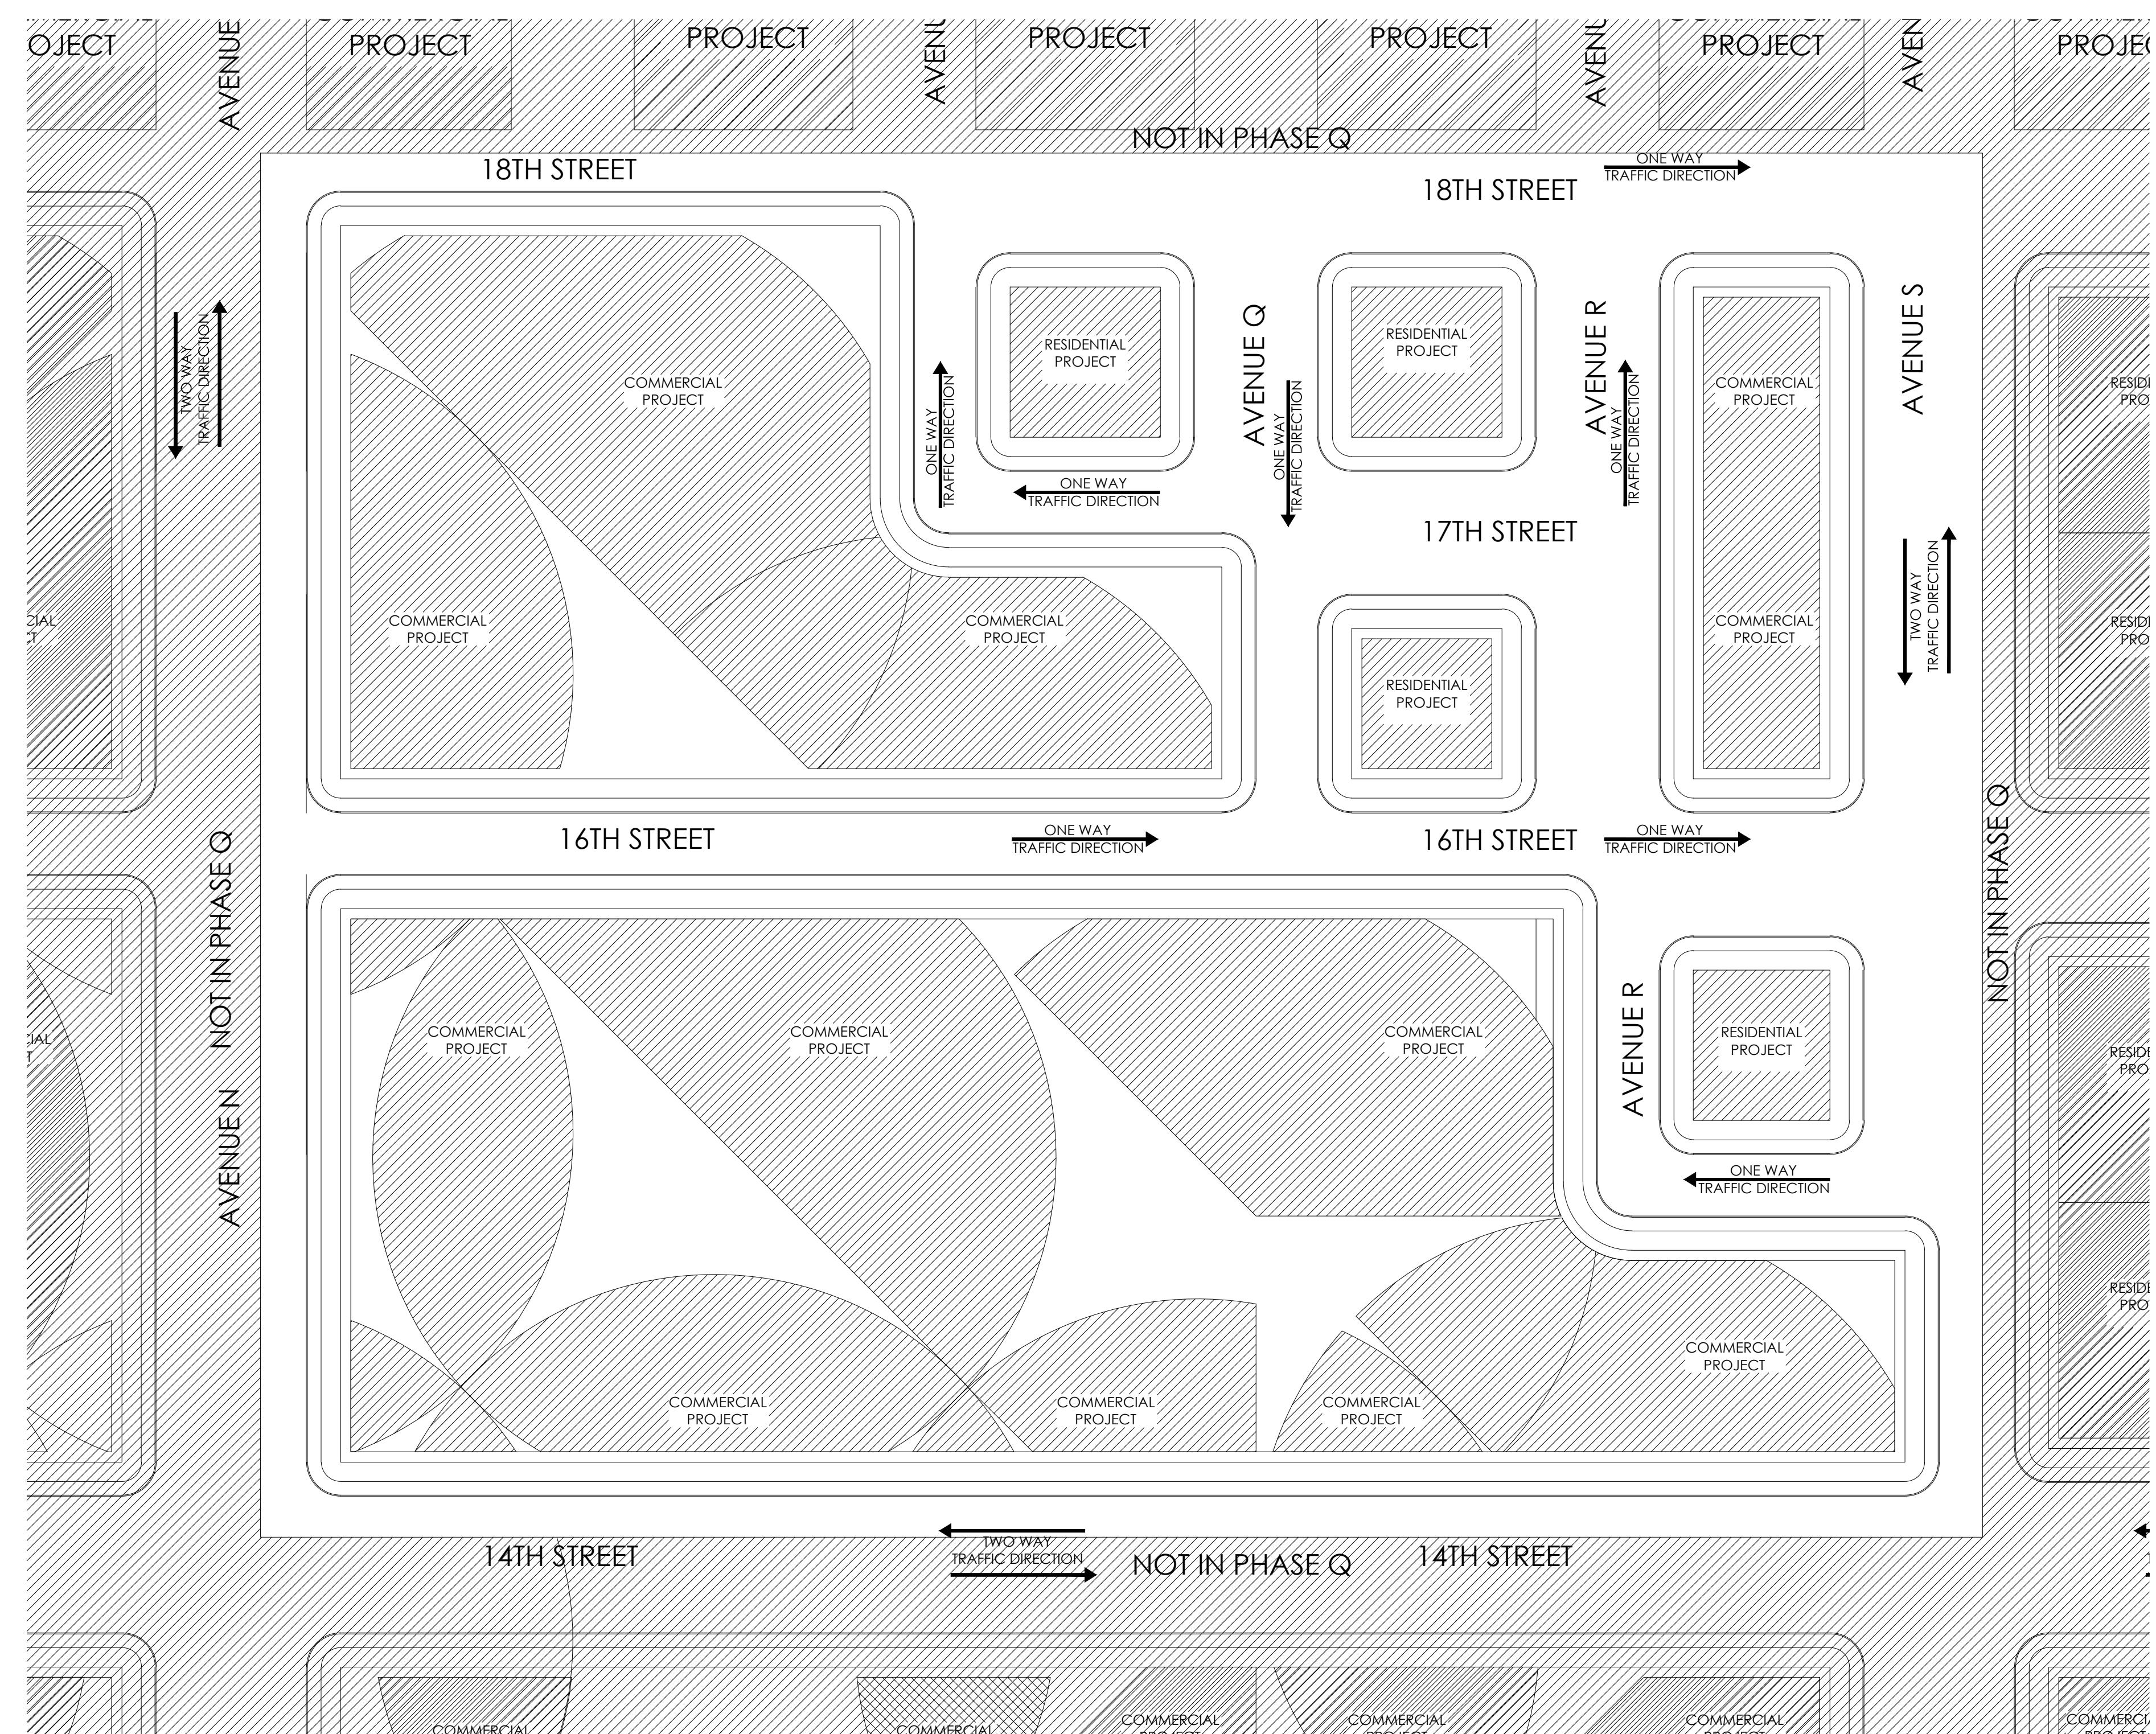

Buyachi Ndengu Properties, LLC.

Buyachi Ndengu Properties, LLC.
Bayonne, New Jersey 07002-3260
Tel: (000) 000-0000
Fax: (000) 000-0000

OWNER:
Ndengu Properties, LLC.
Bayonne, New Jersey
07002-3260

CLIENT NAME
CITY, STATE ZIP CODE

SHAPE REPLICATION TO CREATE SPACE

Notice:
Do not scale drawings.
Contractor is responsible for
verifying dimensions and
details in the field. Report any
discrepancies.

Seal:

Scale: Drawn By:

Project No.
07001.01

A-102.16

Copyright © 2020 by NdenguDesign
All Rights Reserved

