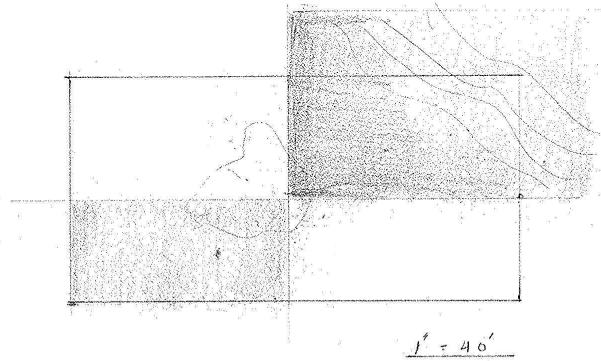
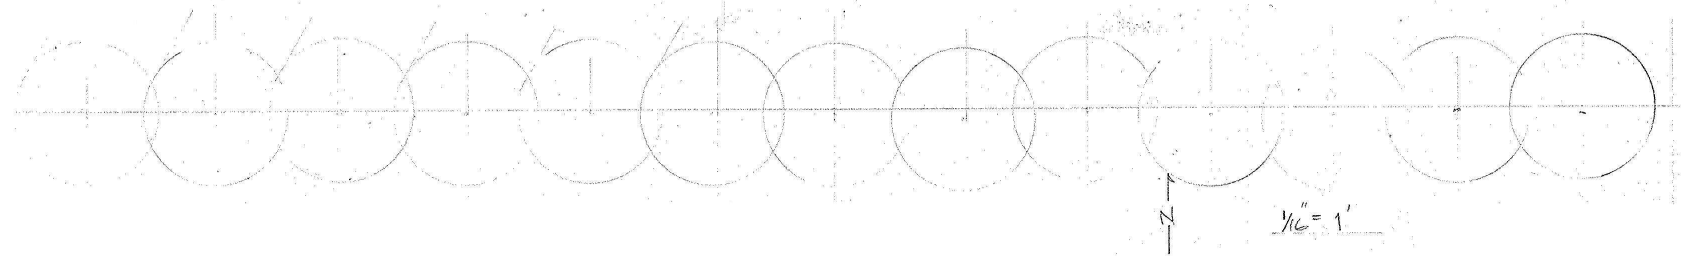
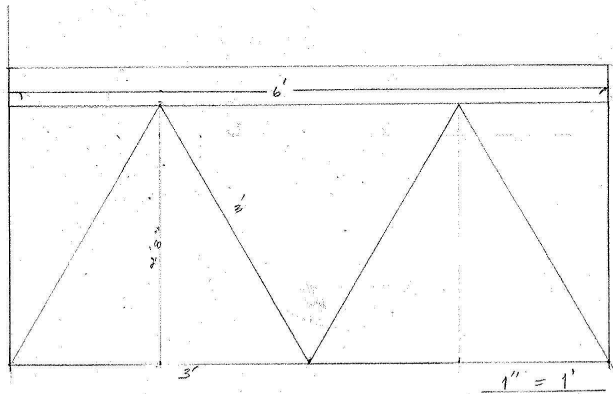


BUYACHI NDENGU
SITE PLAN & STUDIES
SCALE: AS NOTED