
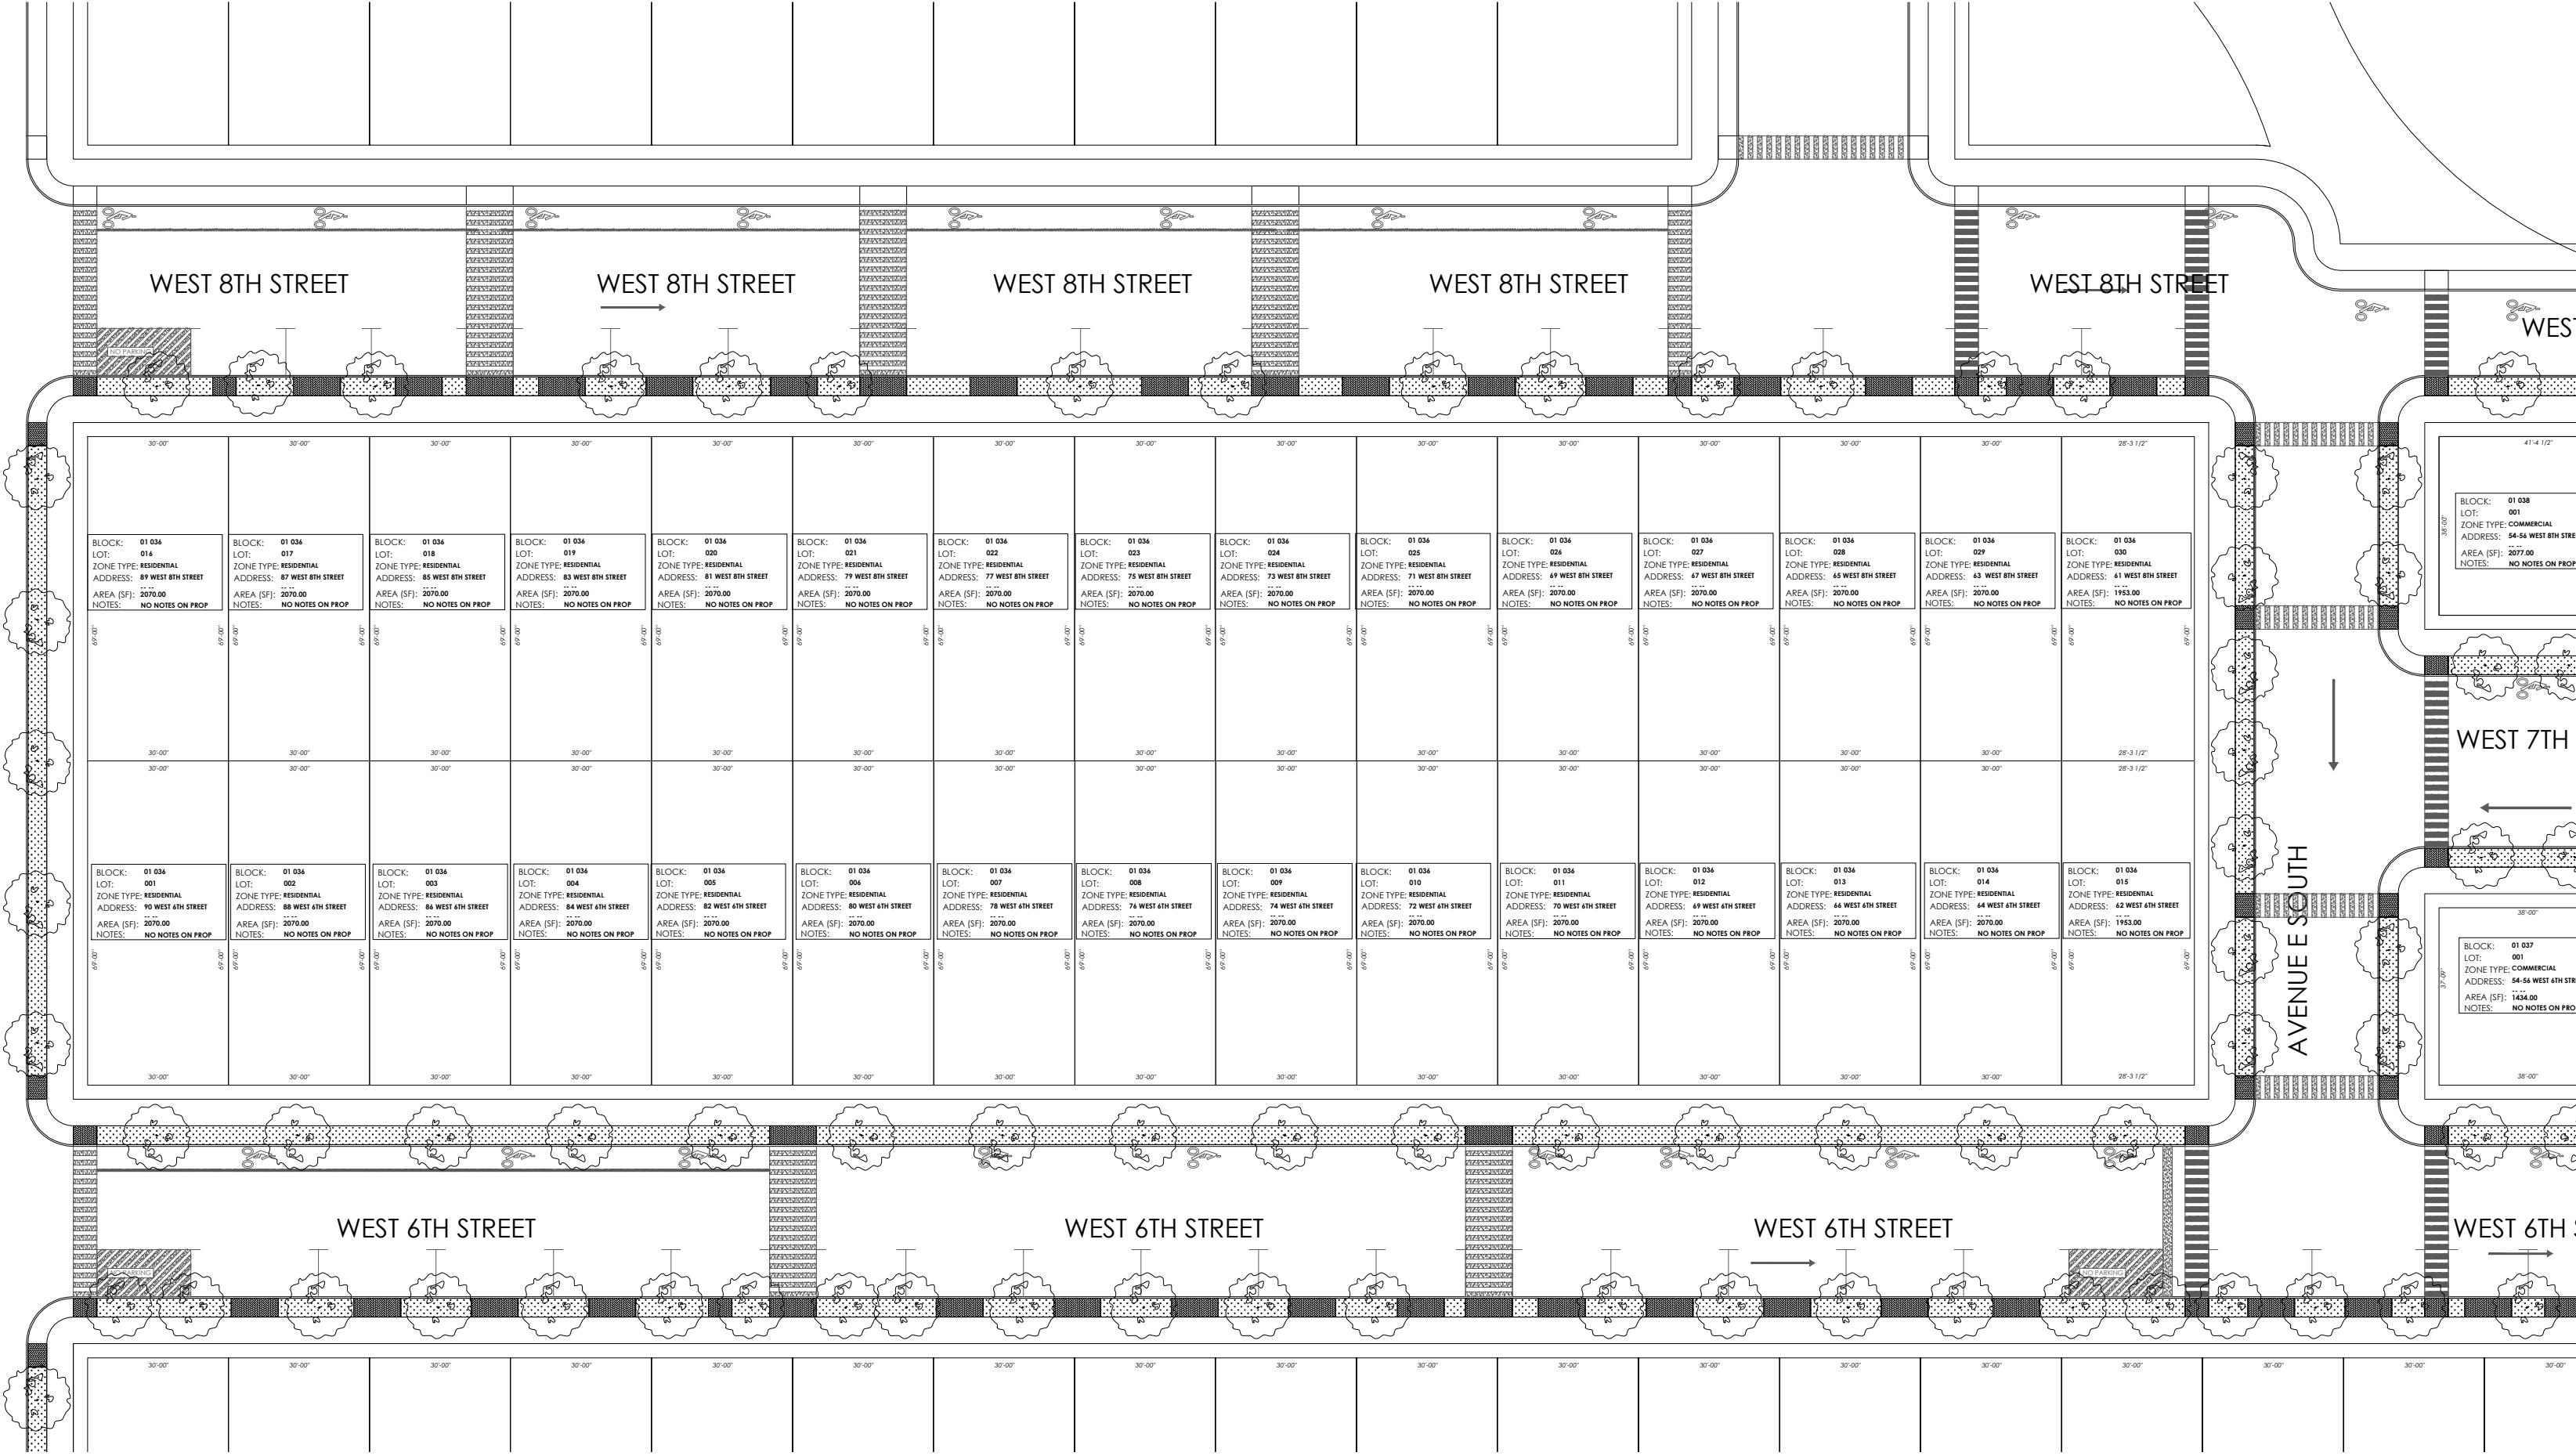


LOT NUMBER	ZONE TYPE	STREET ADDRESS	SQUARE FOOTAGE	NOTES
001	RESIDENTIAL	90 WEST 6TH STREET	2070.00	
002	RESIDENTIAL	88 WEST 6TH STREET	2070.00	
003	RESIDENTIAL	86 WEST 6TH STREET	2070.00	
004	RESIDENTIAL	84 WEST 6TH STREET	2070.00	
005	RESIDENTIAL	82 WEST 6TH STREET	2070.00	
006	RESIDENTIAL	80 WEST 6TH STREET	2070.00	
007	RESIDENTIAL	78 WEST 6TH STREET	2070.00	
008	RESIDENTIAL	76 WEST 6TH STREET	2070.00	
009	RESIDENTIAL	74 WEST 6TH STREET	2070.00	
010	RESIDENTIAL	72 WEST 6TH STREET	2070.00	
011	RESIDENTIAL	70 WEST 6TH STREET	2070.00	
012	RESIDENTIAL	68 WEST 6TH STREET	2070.00	
013	RESIDENTIAL	66 WEST 6TH STREET	2070.00	
014	RESIDENTIAL	64 WEST 6TH STREET	2070.00	
015	RESIDENTIAL	62 WEST 6TH STREET	1953.00	
016	RESIDENTIAL	89 WEST 8TH TREET	2070.00	
017	RESIDENTIAL	87 WEST 8TH STREET	2070.00	
018	RESIDENTIAL	85 WEST 8TH STREET	2070.00	
019	RESIDENTIAL	83 WEST 8TH STREET	2070.00	
020	RESIDENTIAL	81 WEST 8TH STREET	2070.00	
021	RESIDENTIAL	79 WEST 8TH STREET	2070.00	
022	RESIDENTIAL	77 WEST 8TH STREET	2070.00	
023	RESIDENTIAL	75 WEST 8TH STREET	2070.00	
024	RESIDENTIAL	73 WEST 8TH STREET	2070.00	
025	RESIDENTIAL	71 WEST 8TH STREET	2070.00	
026	RESIDENTIAL	69 WEST 8TH STREET	2070.00	
027	RESIDENTIAL	67 WEST 8TH STREET	2070.00	
028	RESIDENTIAL	65 WEST 8TH STREET	2070.00	
029	RESIDENTIAL	63 WEST 8TH STREET	2070.00	
030	RESIDENTIAL	61 WEST 8TH STREET	1953.00	

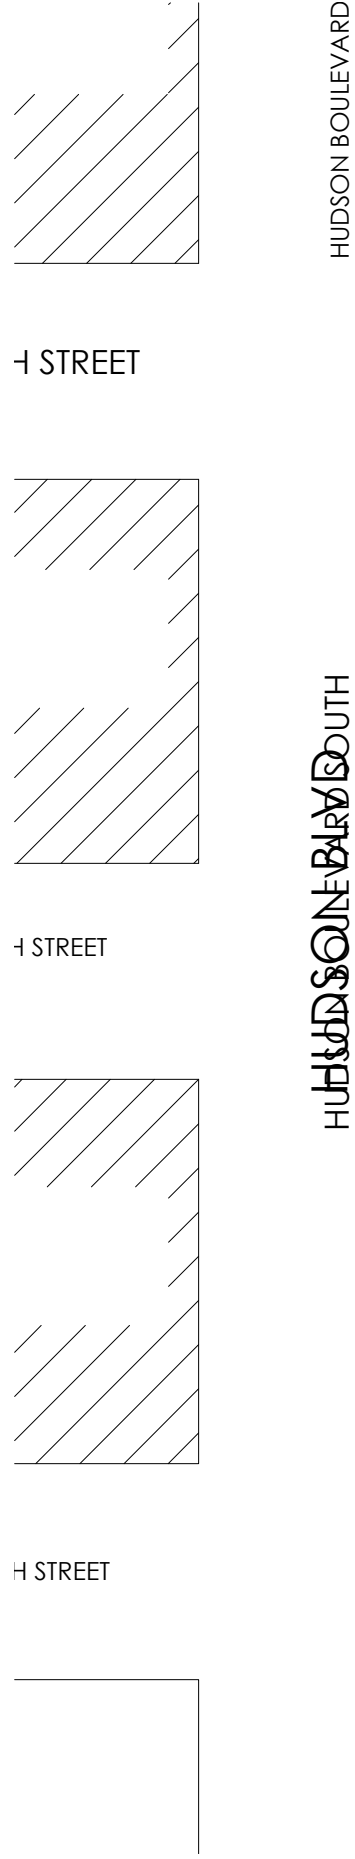

1
G-004.72

LOT DETAILS
N.T.S

2
G-004.72

BLOCK 01 036 & LOT PLAN
SCALE: 1/32" = 1' - 0"



3
G-004.72

BLOCK 01 036 - NORTHWEST VIEW
N.T.S



4
G-004.72

BLOCK 01 036 - SOUTHEAST VIEW
N.T.S

DESIGN FIRM:
Ndengu Design, LLC.
1 Avenue C - Suite 100
Hudson City, Bayonne County,
New Jersey 07002-3620
T: (000) 000-0000
F: (000) 000-0000
E: info@ndengudesign.com
W: ndengudesign.com

CLIENT:
Buyachi Ndengu Properties, LLC.
1 Avenue C - Suite 600
Hudson City, Bayonne County,
New Jersey 07002-3620
T: (000) 000-0000
F: (000) 000-0000
E: info@ndengu.com
W: ndengu.com

PROJECT:
PENDING
Hudson Crossing
Hudson City, Bayonne County,
New Jersey 07002-3620

CONSULTANT:
CONSULTANT

CONSULTANT:
CONSULTANT

CONSULTANT:
CONSULTANT

NOTICE:
Do not scale drawings. Contractor is responsible for verifying dimensions and details in the field. Report any discrepancies.

SITE PLAN:
SCALE 1:5000
Seal

Scale: Drawn By: BN
Date: 09/09/2020 Checked By:

PROPERTY & LOT
NEIGHBORHOOD PLAN
(PHASE E)
BLOCK 01 036
LOTS 001-030
Project No.
11001.01
DWG File Name
G-004.70_PHASE E_BLOCK & LOT PLAN

G-004.72
Sheet _ of Sheets
Copyright © 2020 by Ndengu Design
All Rights Reserved